


THIS DRAWING IS TO BE READ IN CONJUNCTION WITH ALL RELATED DRAWINGS. ALL DIMENSIONS MUST BE CHECKED AND VERIFIED ON SITE BEFORE COMMENCING ANY WORK OR PRODUCING SHOP DRAWINGS. THE ORIGINATOR SHOULD BE NOTIFIED IMMEDIATELY OF ANY DISCREPANCY. THIS DRAWING IS COPYRIGHT AND REMAINS THE PROPERTY ROGER PARRY & PARTNERS.



Site Area - 20935sqm (5.17acres)  
34 NO DWELLINGS

C	Scheme reduced to 39 plots	17.01.18	GP
B	Scheme reduced to 39 plots	17.01.18	GP
A	2 no Plots omitted, POS provided	18.09.17	GP App by
Rev		Date	Dr by App by
Original by			

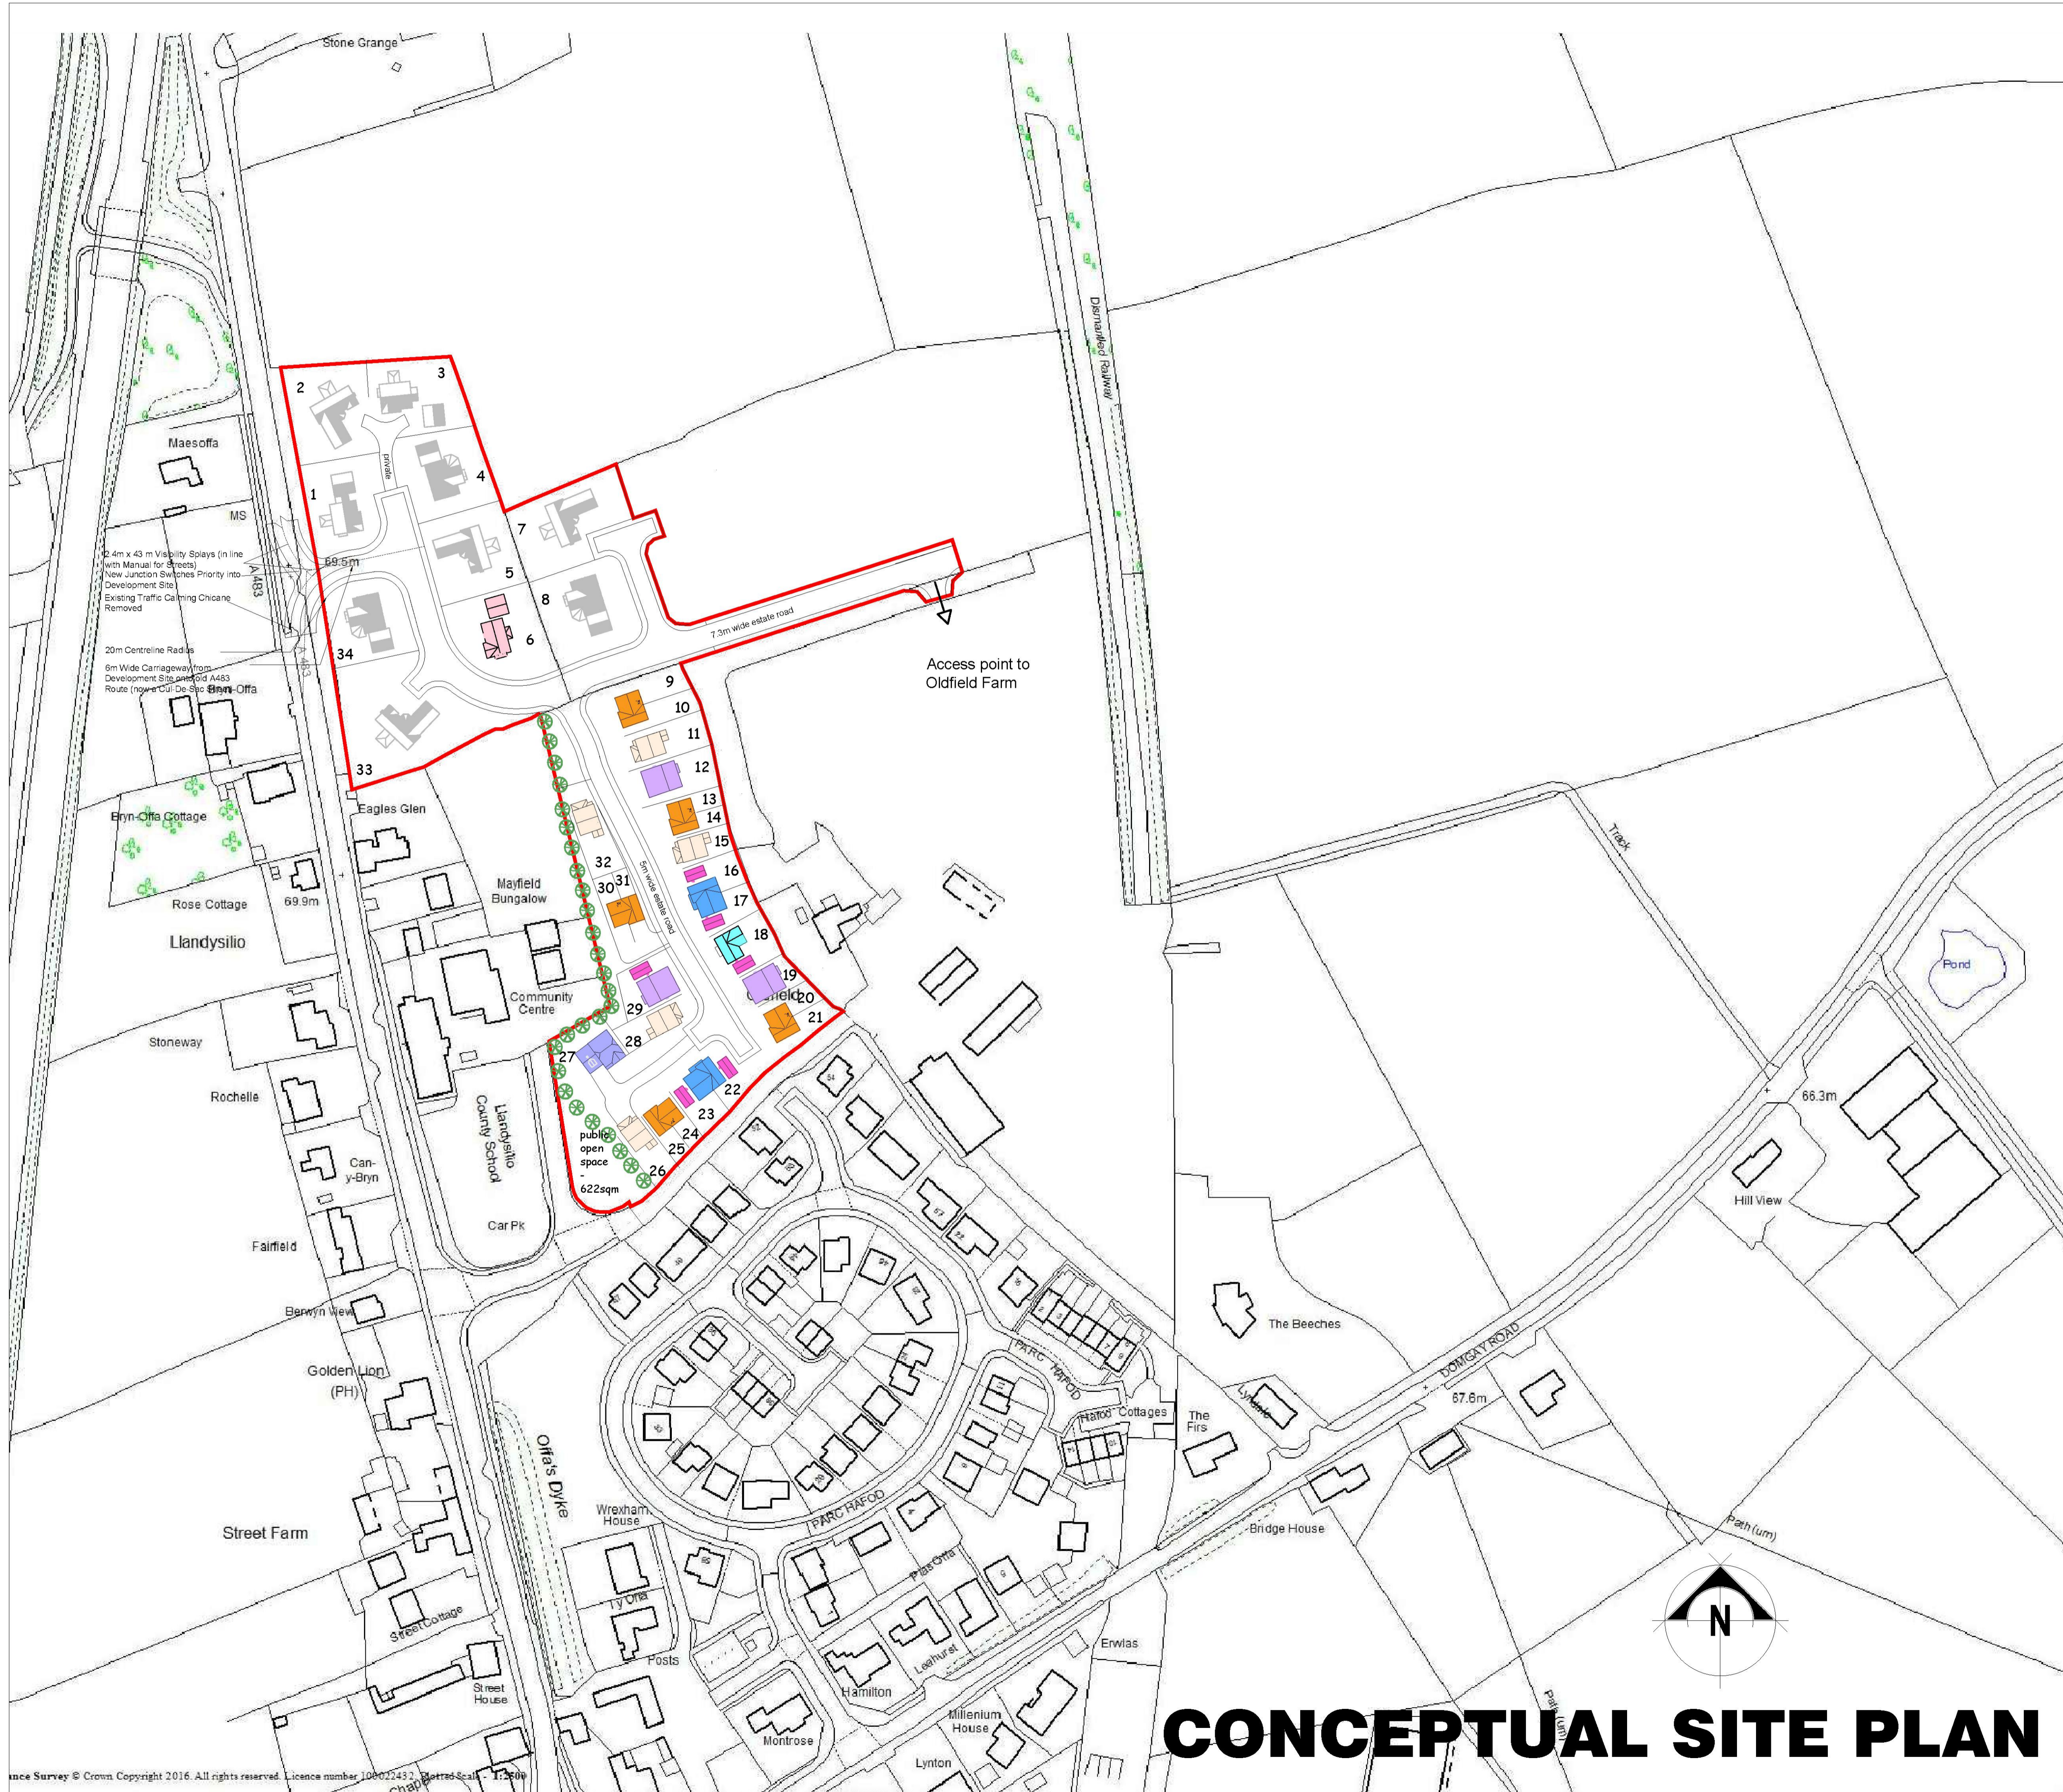

Residential - Agricultural - Commercial

Job	PROPOSED RESIDENTIAL DEVELOPMENT, FOUR CROSSES		
Title	CONCEPTUAL SITE PLAN		
Location	FOUR CROSSES		
Client			
Scales	1/1000@A1 & 1/2000@A3		
Drawing No.	P-01	Rev	C
Drawn by		Date	11/2016

HOGSTOW HALL, MINSTERLEY  
SHREWSBURY, SHROPSHIRE, SY5 0HZ  
Tel: 01743 791336 Fax: 01743 792770  
email: mail@rogerparry.net  
Web address: www.rogerparry.net

Roger Parry & Partners LLP Partnership no. GC112023  
Registered Office: Hogstow Hall, Minsterley, Shrewsbury, SY5 0HZ  
Registered in England and Wales.  
A list of members of the LLP is available at the above address.

# CONCEPTUAL SITE PLAN