





ANNEX B

Please note: all dimensions must be placed across

-  — WHOLE OF SITE TO BE LICENSED
-  — LOCATION OF CLUBHOUSE BAR + RECEPTION AREA (SINGLE BRIDGE)

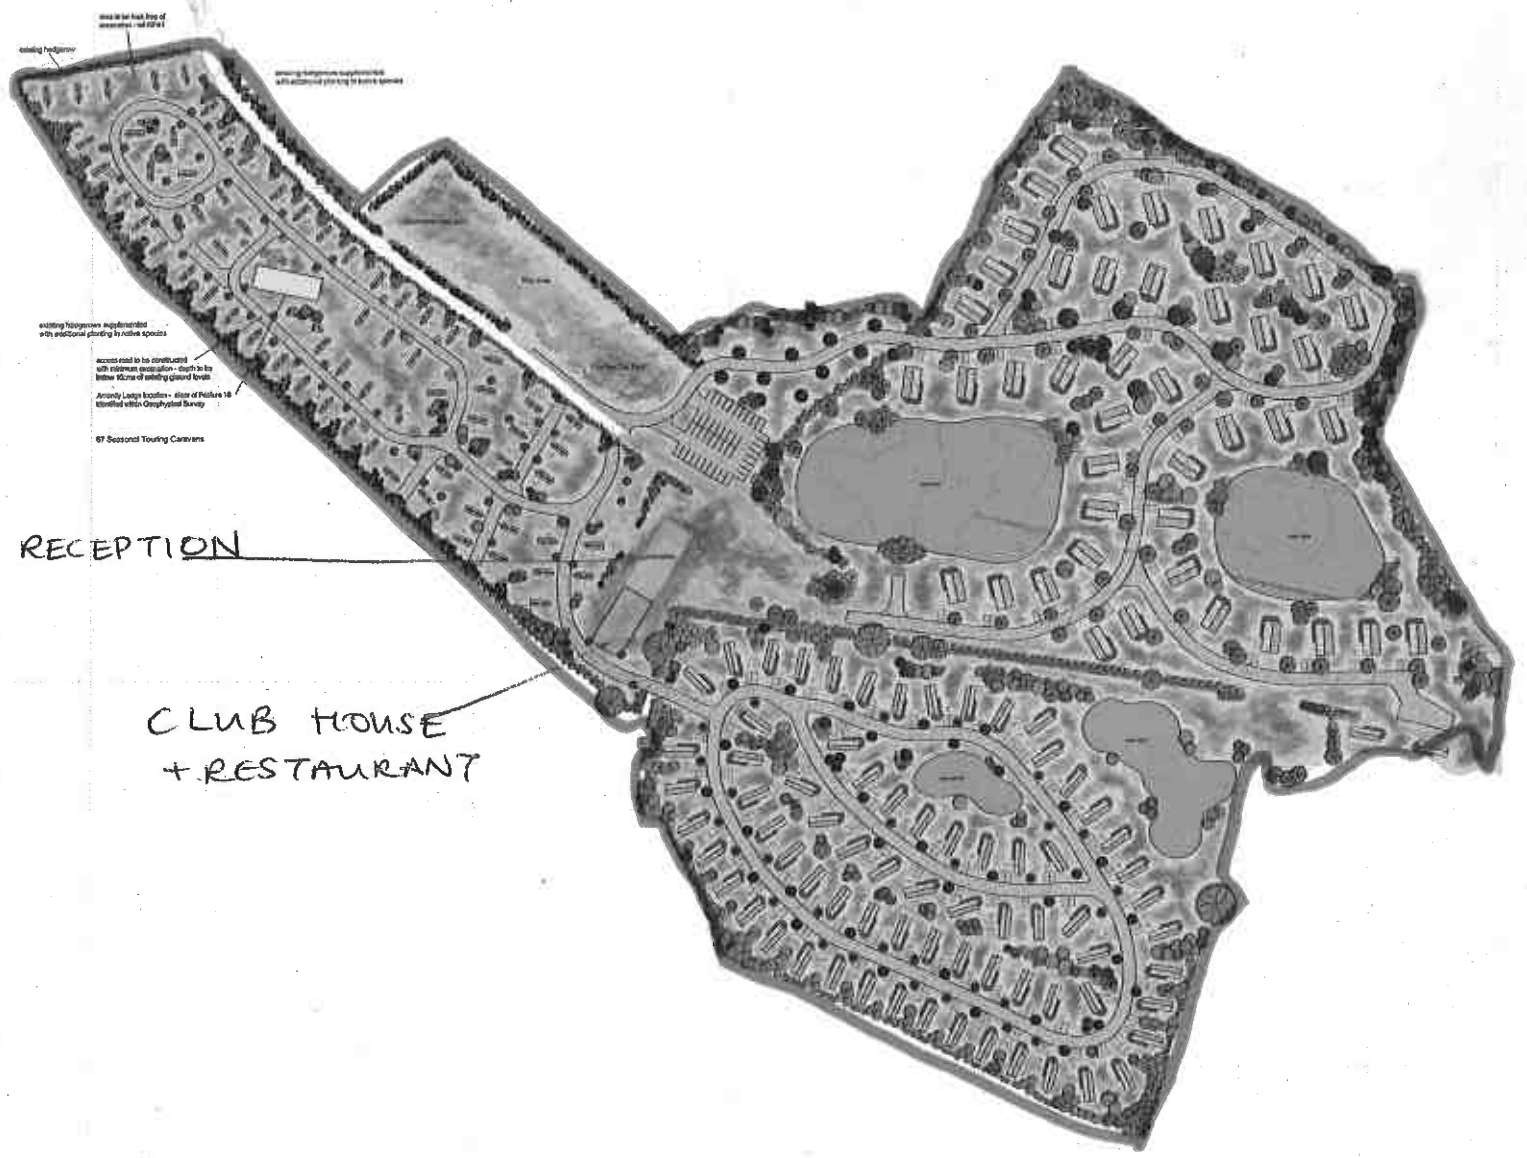 

RECEPTION

CLUB HOUSE
+ RESTAURANT



Mr Jonathan Williams
Mid Wales Shooting Centre
Ffronall, Pwys
SY17 5DY

scale 1:1000 at A1

Proposed 5* mixed use
Holiday Park
at Mid Wales Shooting Centre in lieu of existing
Shooting Ground.


drawing number Masterplan: MP2.0
(NW502.06 & 2.3C)



Lambe Planning & Design
Consultants for Planning, Design and Landscape

Lambe Planning & Design Ltd
Consultants for Planning, Design and Landscape
Galest
Victoria Dock
Cardarvan, Gwynedd LL55 1BQ

ANNEX B

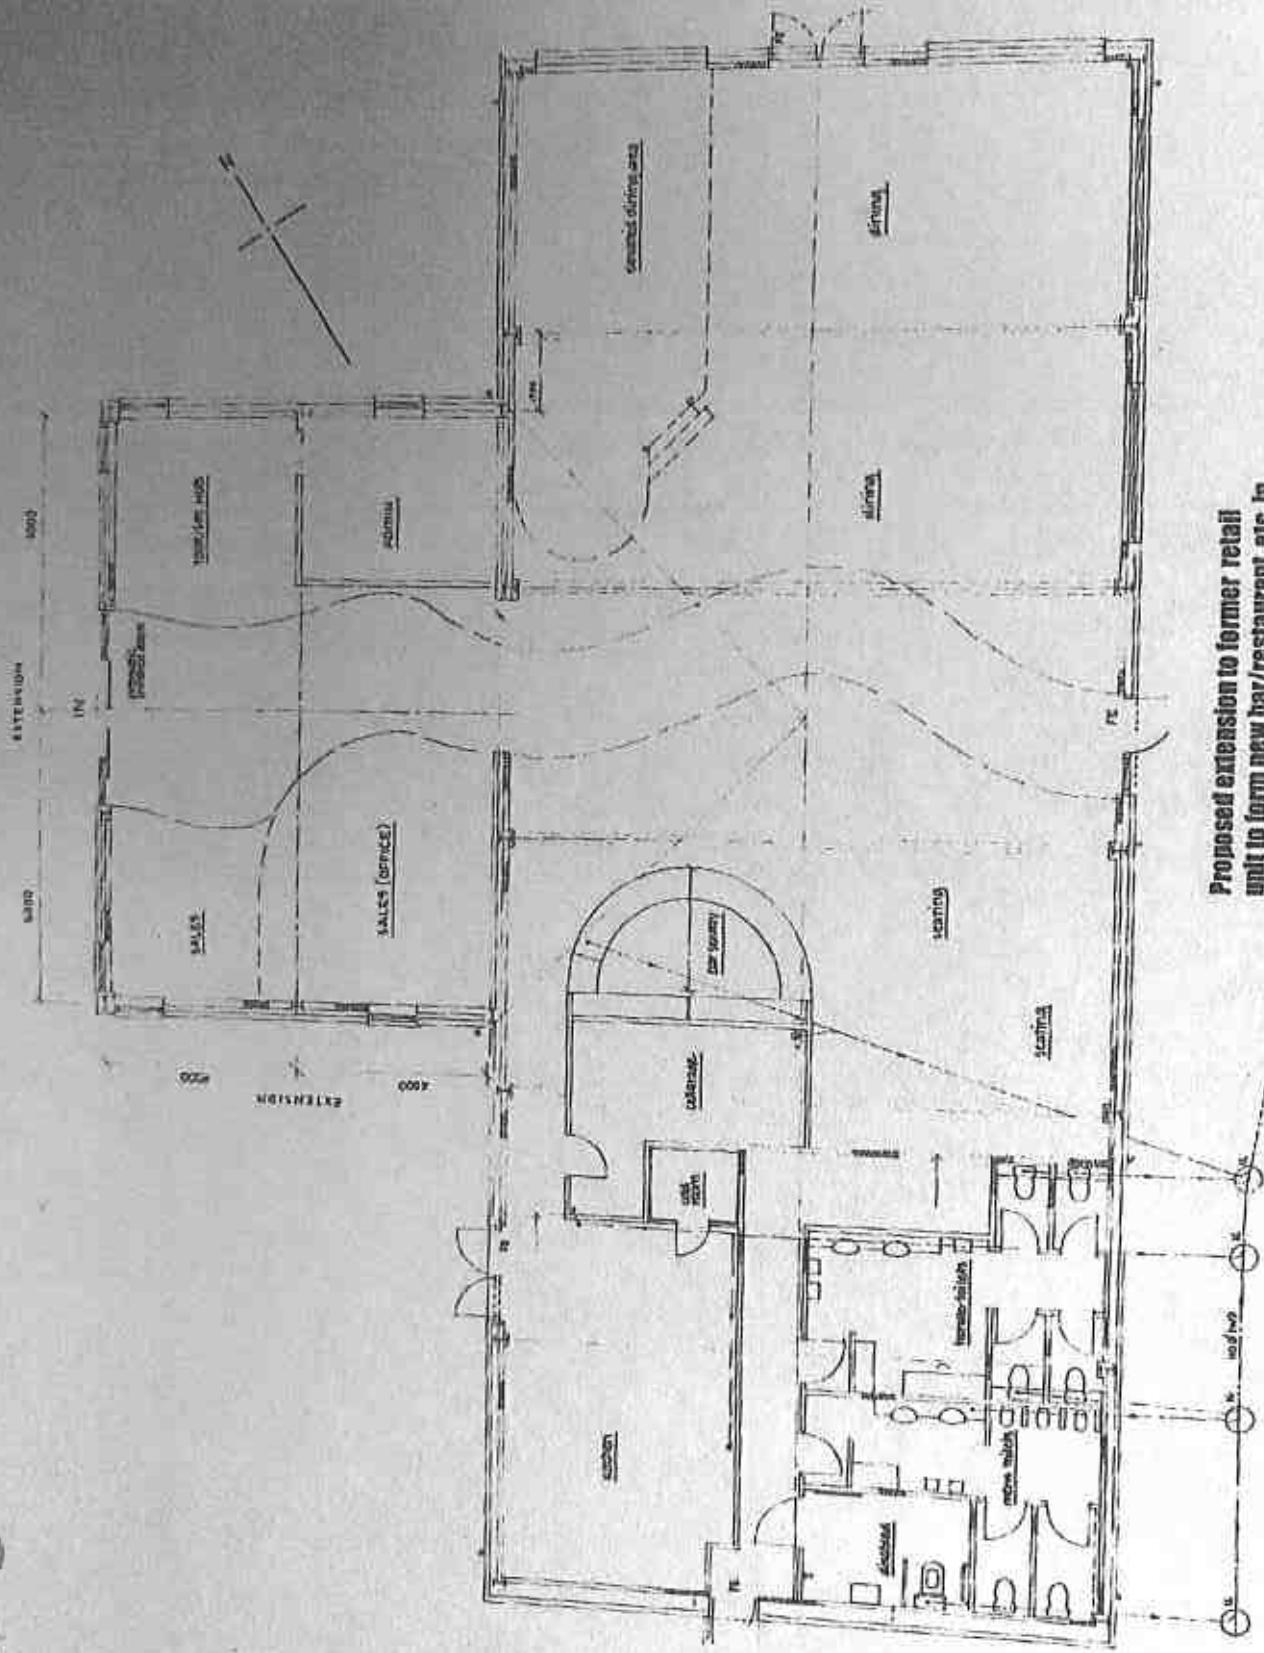

Proposed extension to former retail unit to form new bar/restaurant etc. in connection with the 4 Seasons holiday Park

Proposed floor Plan Scale 1:100 @ A3

with some 4 Seasons holiday Park