



THIS DRAWING IS TO BE READ IN CONJUNCTION WITH ALL RELATED DRAWINGS. ALL DIMENSIONS MUST BE CHECKED AND VERIFIED ON SITE BEFORE COMMENCING ANY WORK OR PRODUCING SHOP DRAWINGS. THE ORIGINATOR SHOULD BE NOTIFIED IMMEDIATELY OF ANY DISCREPANCY. THIS DRAWING IS COPYRIGHT AND REMAINS THE PROPERTY OF ROGER PARRY & PARTNERS.

- Footpath
- Red Boundary
- Blue Boundary

Rev	Description	Date	Dr by	App by
Original				

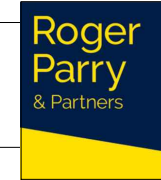

Residential - Agricultural - Commercial	
Job	Barn Conversion to a Holiday Let
Title	Location Plan
Location	Nant Hirwen Moelfre Oswestry Powys SY10 7QW
Client	Mr Davies
Scales	1:1250 @ A3
Drawing No.	GD-MZ780-01
Drawn by	AZ
Date	21/03/2022

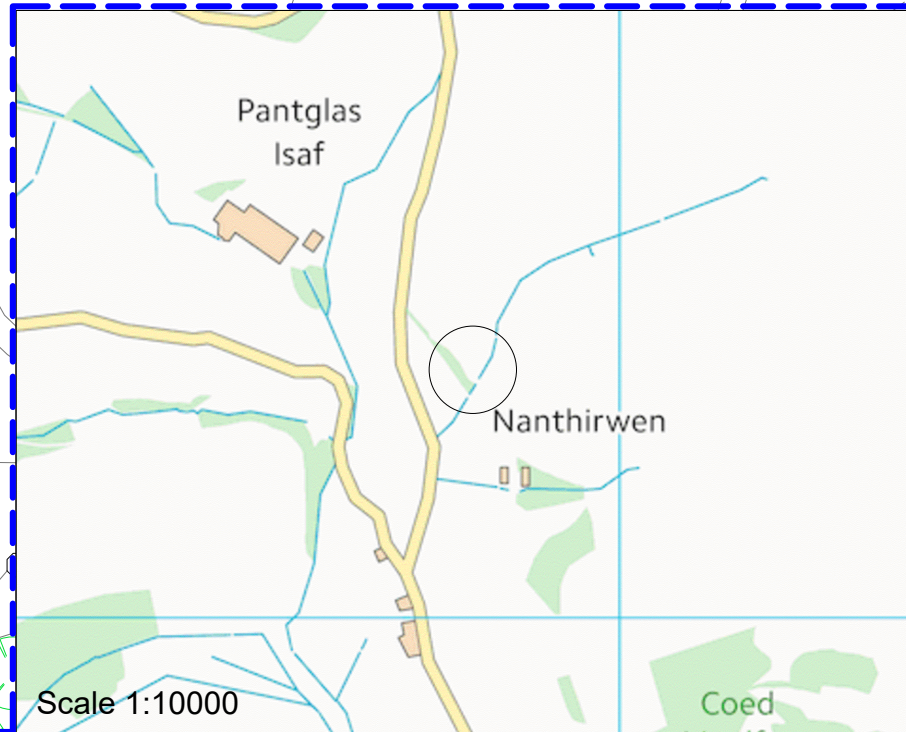

Scale 1:10000

HOGSTOW HALL, MINSTERLEY
SHREWSBURY, SHROPSHIRE. SY5 0HZ
Tel: 01743 791336 Fax: 01743 792770
email: mail@rogerparry.net
Web address: www.rogerparry.net