




THIS DRAWING IS TO BE READ IN CONJUNCTION WITH ALL RELATED DRAWINGS. ALL DIMENSIONS MUST BE CHECKED AND VERIFIED ON SITE BEFORE COMMENCING ANY WORK OR PRODUCING SHOP DRAWINGS. THE ORIGINATOR SHOULD BE NOTIFIED IMMEDIATELY OF ANY DISCREPANCY. THIS DRAWING IS COPYRIGHT AND REMAINS THE PROPERTY OF ROGER PARRY & PARTNERS.

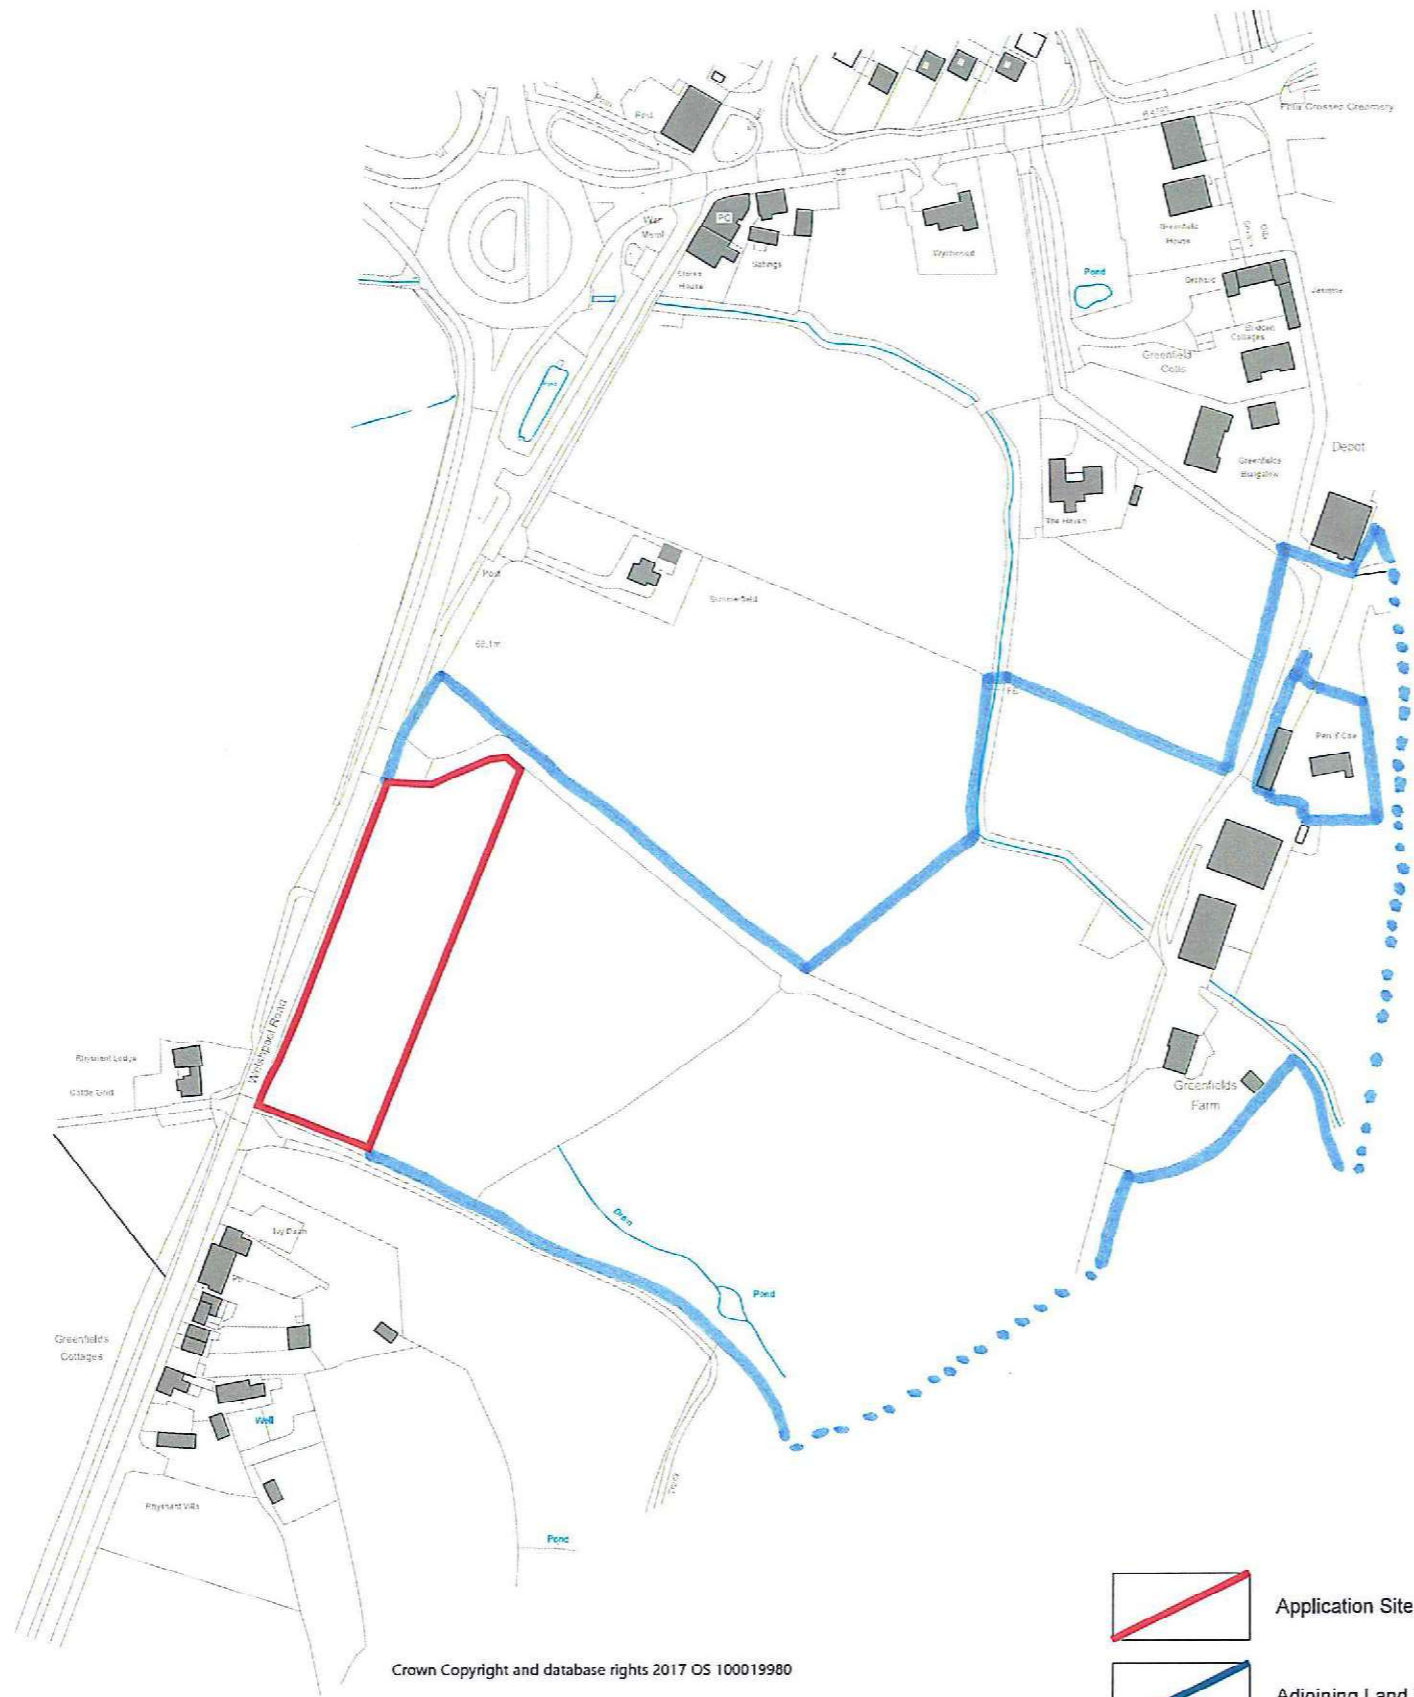

Crown Copyright and database rights 2017 OS 100019980

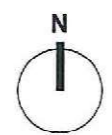

Rev	Description	Date	Dr by	App by
Original				

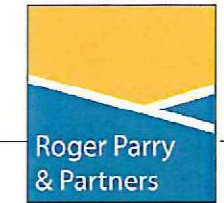

Residential - Agricultural - Commercial

Job	- Proposed Development Site 5 Dwellings		
Title	- Location Plan		
Location	- Land at Greenfields Farm Four Crosses Llanymynech SY22 6RF		
Client	- Mr M Pryce		
Scales	- 1:2500 @ A3		
Drawing No.	- RPP24.1.3.01	Rev	
Drawn by	- JEE	Date	- Oct 2017

HOGSTOW HALL, MINSTERLEY  
SHREWSBURY, SHROPSHIRE, SY5 0HZ  
Tel: 01743 791336 Fax: 01743 792770  
email: mail@rogerparry.net  
Web address: www.rogerparry.net

Roger Parry & Partners LLP (part of the RPP Group)  
Registered Office: Hogstow Hall, Minsterley, Shrewsbury, SY5 0HZ  
Registered in England and Wales  
A list of members can be found at www.rppgroup.com