


— Application Boundary
— Adjacent land in the ownership of the applicant

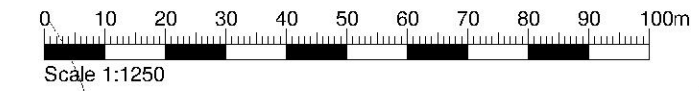

1 Site Location Plan
 1 : 1250

This drawing must not be scaled. Figured dimensions and levels to be used. Any inaccuracies must be notified to the architect. Detail drawings and large scale drawings take precedence over smaller drawings.

A3

THIS DRAWING IS COPYRIGHT ©
 Registered Office: Powell Dobson, Suite 1F, Building One, Eastern Business Park, Wern Fawr Lane, Old St Mellons, Cardiff CF3 5EA. Powell Dobson is a trading name of Powell Dobson Ltd a company registered in England and Wales No 3873802.

Chk'd:	PRELIMINARY	
	PLANNING	✓
	DESIGN	
	TENDER	
	CONSTRUCTION	

powelldobson

ARCHITECTS

Cardiff . Swansea . London t +44 (0)33 33 201 001 www.powelldobson.com @PDArchitects

DWG NO.	PDA	LLY	00	PL	A	(05)100	REV
SITE	ORG	VOL	LEVEL	DR TYPE	DIS	NUMBER	REV

Job Ref: 15126 Scale: As indicated
 Contract: Gwernyfed Primaries for Powys County Council Date: 22/07/16
 Llyswen Primary School, LD3 0YB Drawn: CB
 Title: Site Location Plan Checked: JT