



To Elan Valley
and Rhayader

To Llanwrthwl

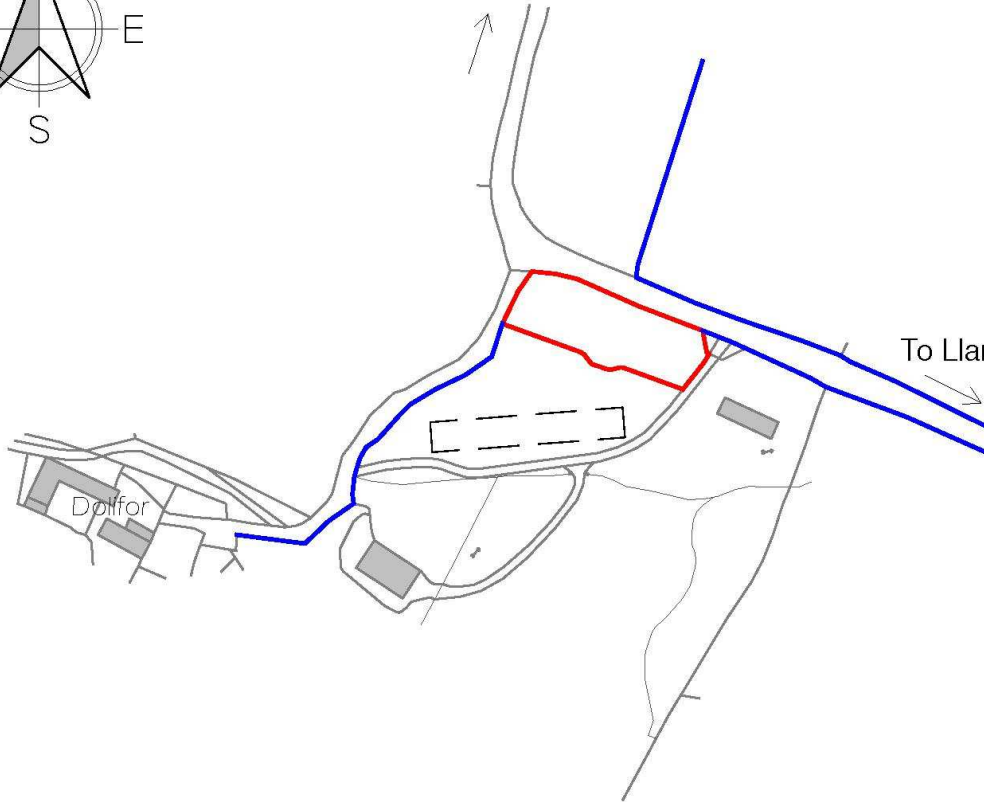

| Rev. | Des. | Date. |
|------|------|-------|
| | | |

GARETH PRICE
CHARTERED BUILDING SURVEYOR
 Gamers Southall Group Practice
 Ashby House, Middleton Street,
 Llandrindod Wells, Powys LD1 5ET
 Tel: 01597 822412
 Email: gareth.llandod@gamersouthall.co.uk

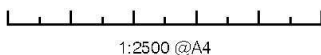

1:2500 @A4

Project:
 PROPOSED PULLET REARING UNIT,
 DOL-Y-GARREG, LLANWRTHWL

Subject:
 SITE LOCATION

Drm. SAB Scale: 1:2500@A4

Date: 11/17 Dwg No: 4723/2

DO NOT SCALE, USE FIGURED DIMS ONLY
 COPYRIGHT