


Do not scale from drawings, refer only to figured dimensions.
Check all dimensions on site.
Report any discrepancies to the Contract Administrator promptly.

Revisions:

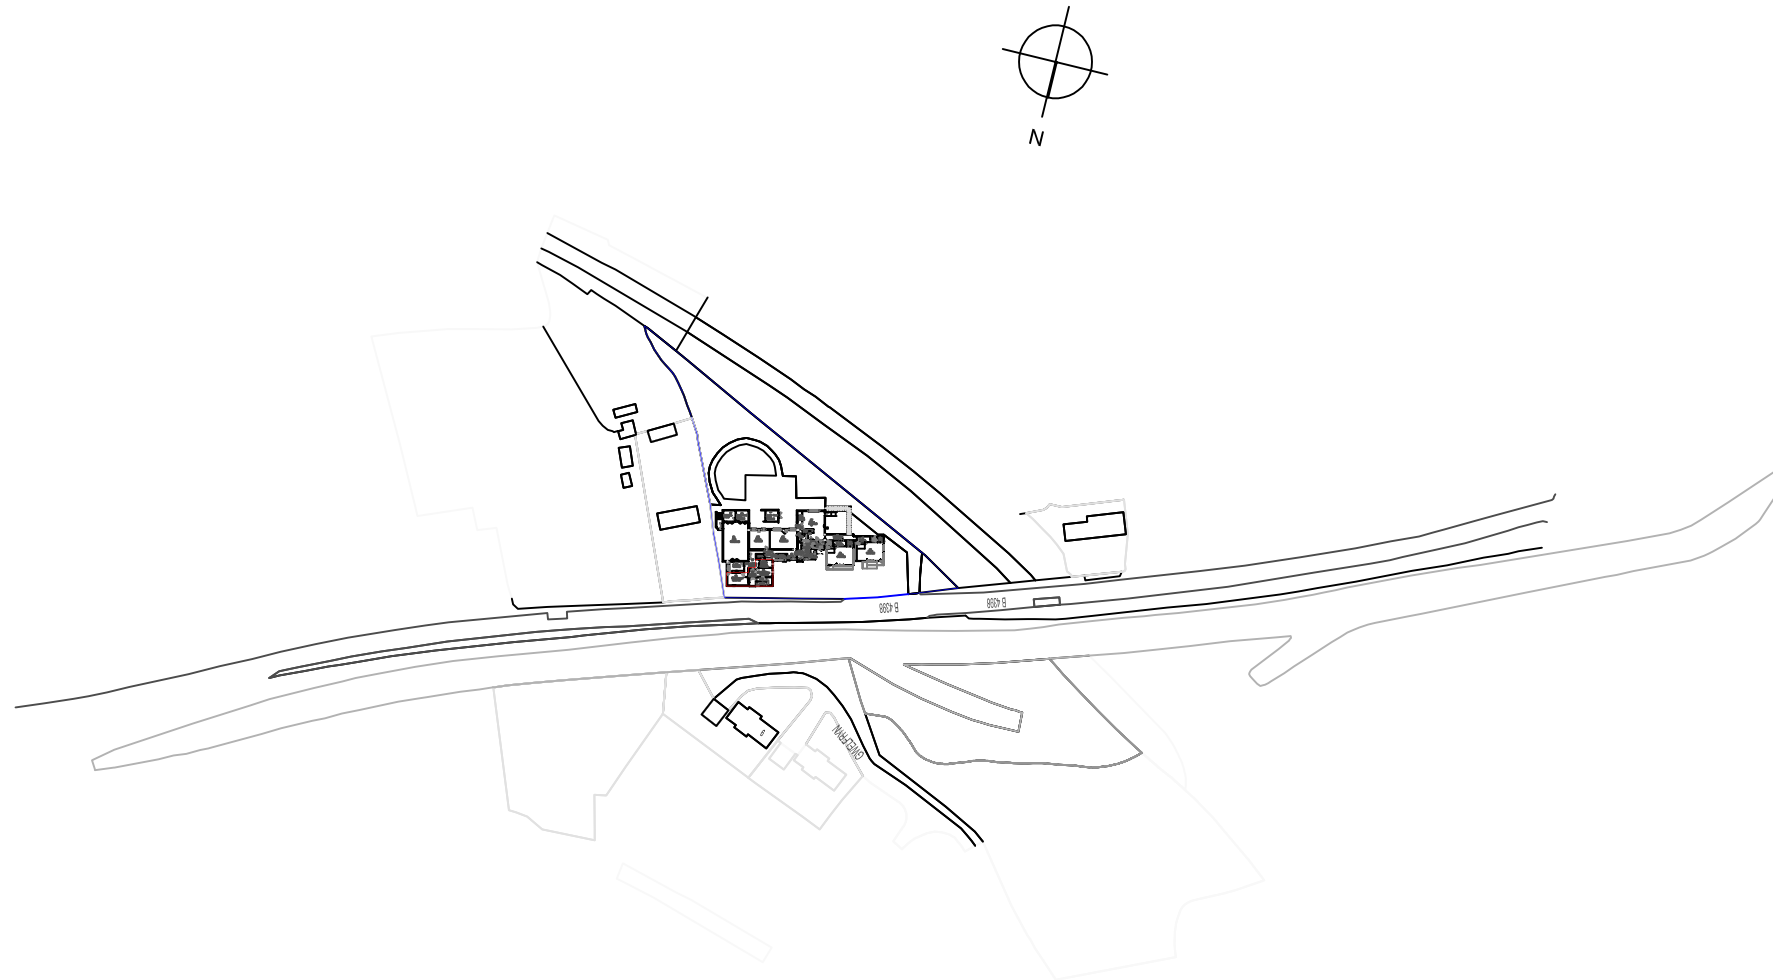

Project

**Carreghofa C in W
School**

Drawing Title

Site Location Plan

Drawing Number:

P6015/26/2

Drawn by:

AJS

Scale:

1:2500

Date:

March 18

1 Ddole Road Industrial Estate
Llandrindod Wells
Powys
LD1 6DF
Tel: 07773076048

