


The drawing is COPYRIGHT. It must not be reproduced or disclosed to third parties without our prior permission. Do not scan from this drawing or interrogate and use electronic information.

Any discrepancies should be reported immediately.

Any surveyed information incorporated into this drawing cannot be guaranteed accurate unless confirmed by a fixed dimension. All dimensions are in millimetres unless stated otherwise.

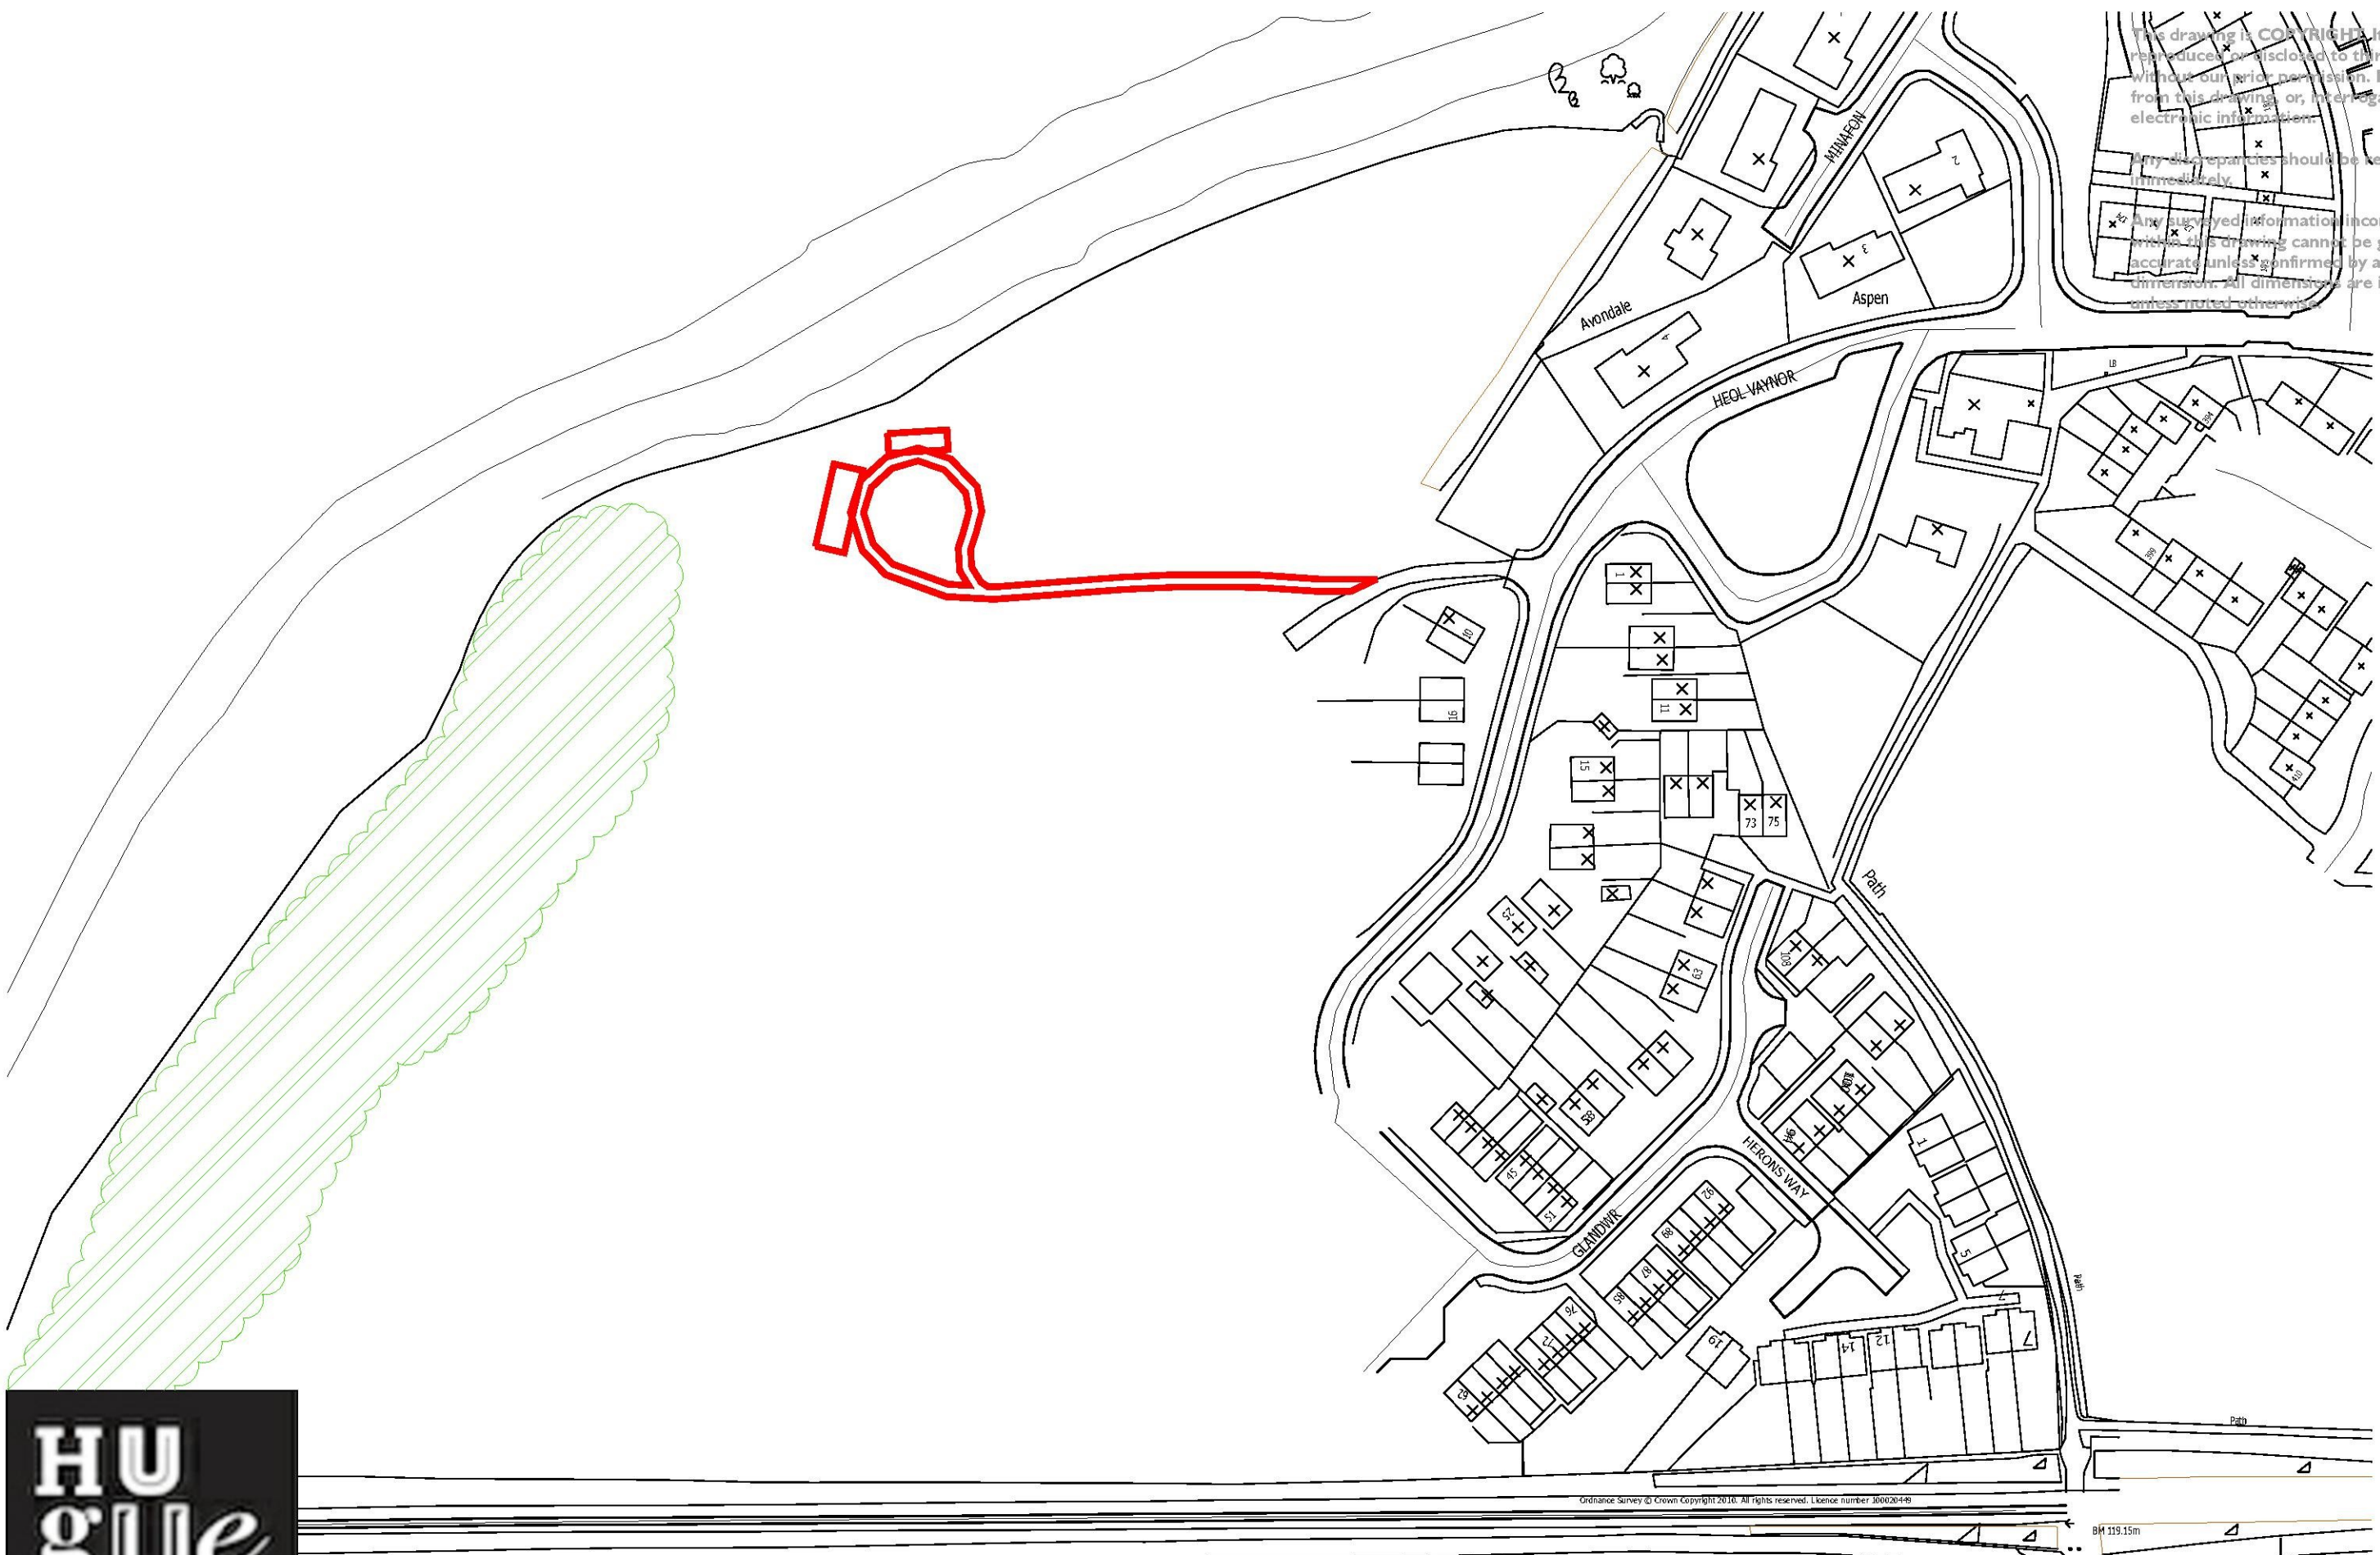


Ordnance Survey © Crown Copyright 2010. All rights reserved. Licence number 300026488

BH 119.15m



Head Office
29 Broad Street
Newtown
Powys
SY16 2BQ
t - 01686 610311
w - www.hughesarchitects.co.uk

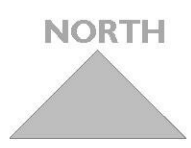

Application Site Boundary

Rev A - Revisions to red line - 28-02-18 - SG
Rev B - Revisions to red line - 27-04-18 - RL
Rev C - Revisions to red line - 08-05-18 - RL

Project :- Allotments on land adjacent at Heol Vaynor, Newtown.	
Drawing Status :- PLANNING	Drawing Title :- Location Plan
Scale :- 1:1250 @ A3	Date :- 01.12.17
Drawn by :- RL	Checked :-
Drawing No :- S061.1.3.100	Rev C