


THIS DRAWING IS TO BE READ IN CONJUNCTION WITH THE SCHEDULE OF WORKS

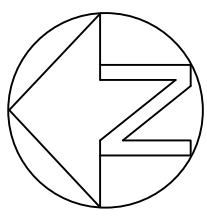

**IAN PICK ASSOCIATES LTD**
Specialist Agricultural & Rural Planning Consultants

Station Farm Offices
Wansford Road
Naifferton
Driffield
East Yorkshire
YO25 8NJ

T : 01377 253363
E : mail@ianpick.co.uk
W : www.ianpickassociates.co.uk

CLIENT
WD & KJ Davies
Wern Halog
Lianfaredd
Builth Wells
LD2 3TE


JOB TITLE
Proposed Poultry Unit

DWG. TITLE
Location Plan A3

SCALE 1:2500
IP
DRN

DWG. NUMBER
IP/KD/01

DATE Nov 18
REV -

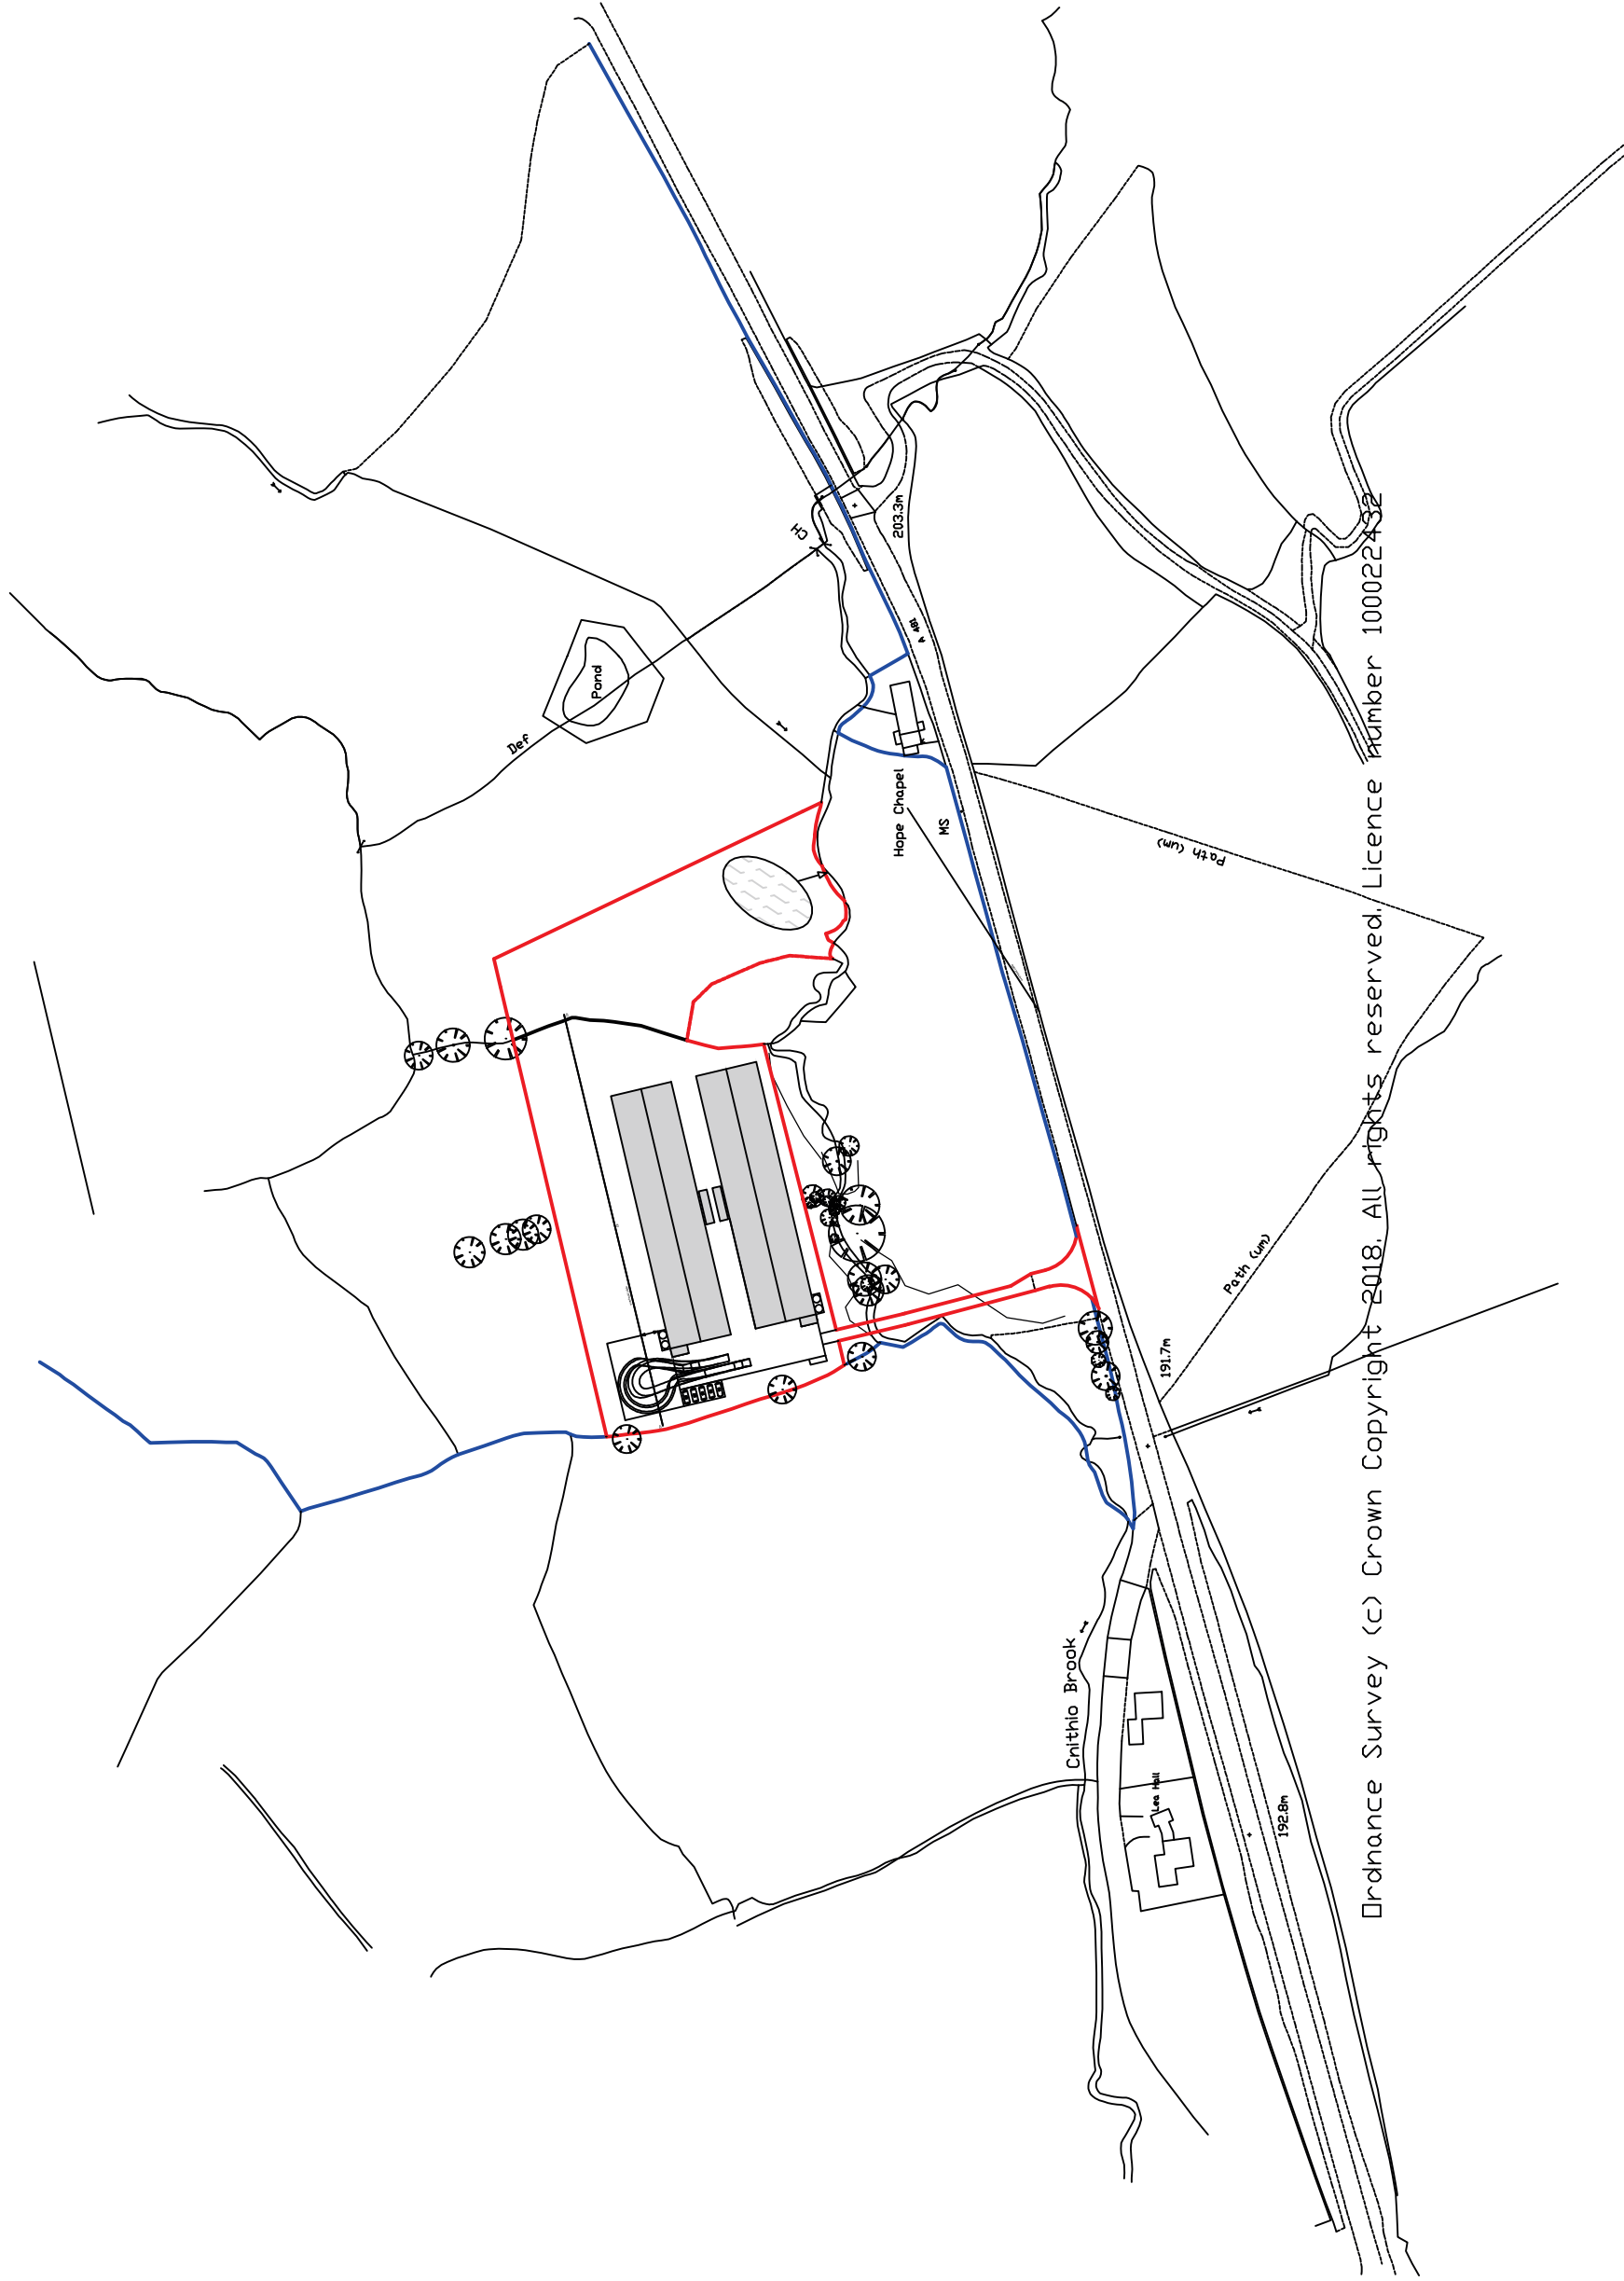

Ordnance Survey (c) Crown Copyright 2018. All rights reserved. Licence Number 100022432