

Enter standard notes here...

- Ffordd Osgoi Cefnffordd Newtown Bypass Trunk Road
- Terfyn cyflymder arfaethedig 30 m.y.a
Proposed 30mph speed restriction
- Terfyn cyflymder arfaethedig 40 m.y.a
Proposed 40mph speed restriction

Rev	Dwn	Chkd	App'd	Description	Date
-----	-----	------	-------	-------------	------

Purpose of Issue
S0 - Work in Progress

Classification
Commercial in Confidence

Client
Powys County Council

Project
A483/A489 Newtown Bypass

Drawing
Proposed 30&40mph Speed Limit at Llanidloes Road, Newtown

Scale @ A3	Drawn	Checked	Approved
NTS	JS		


Project No.	Date
GC/001985	Oct-18

Drawing Identifier	BS1192 Compliant
Project - Originator - Zone - Level - File Type - Role - Number	rev
A483NB-CAP-76-XX-DR-C-0004	P01.1



CAPITA
Civil Engineering

St David's House, Pascal Close, St Mellons, Cardiff, CF23 7LW
029 2080 3500
www.capitaproperty.co.uk
Capita Property and infrastructure Ltd.

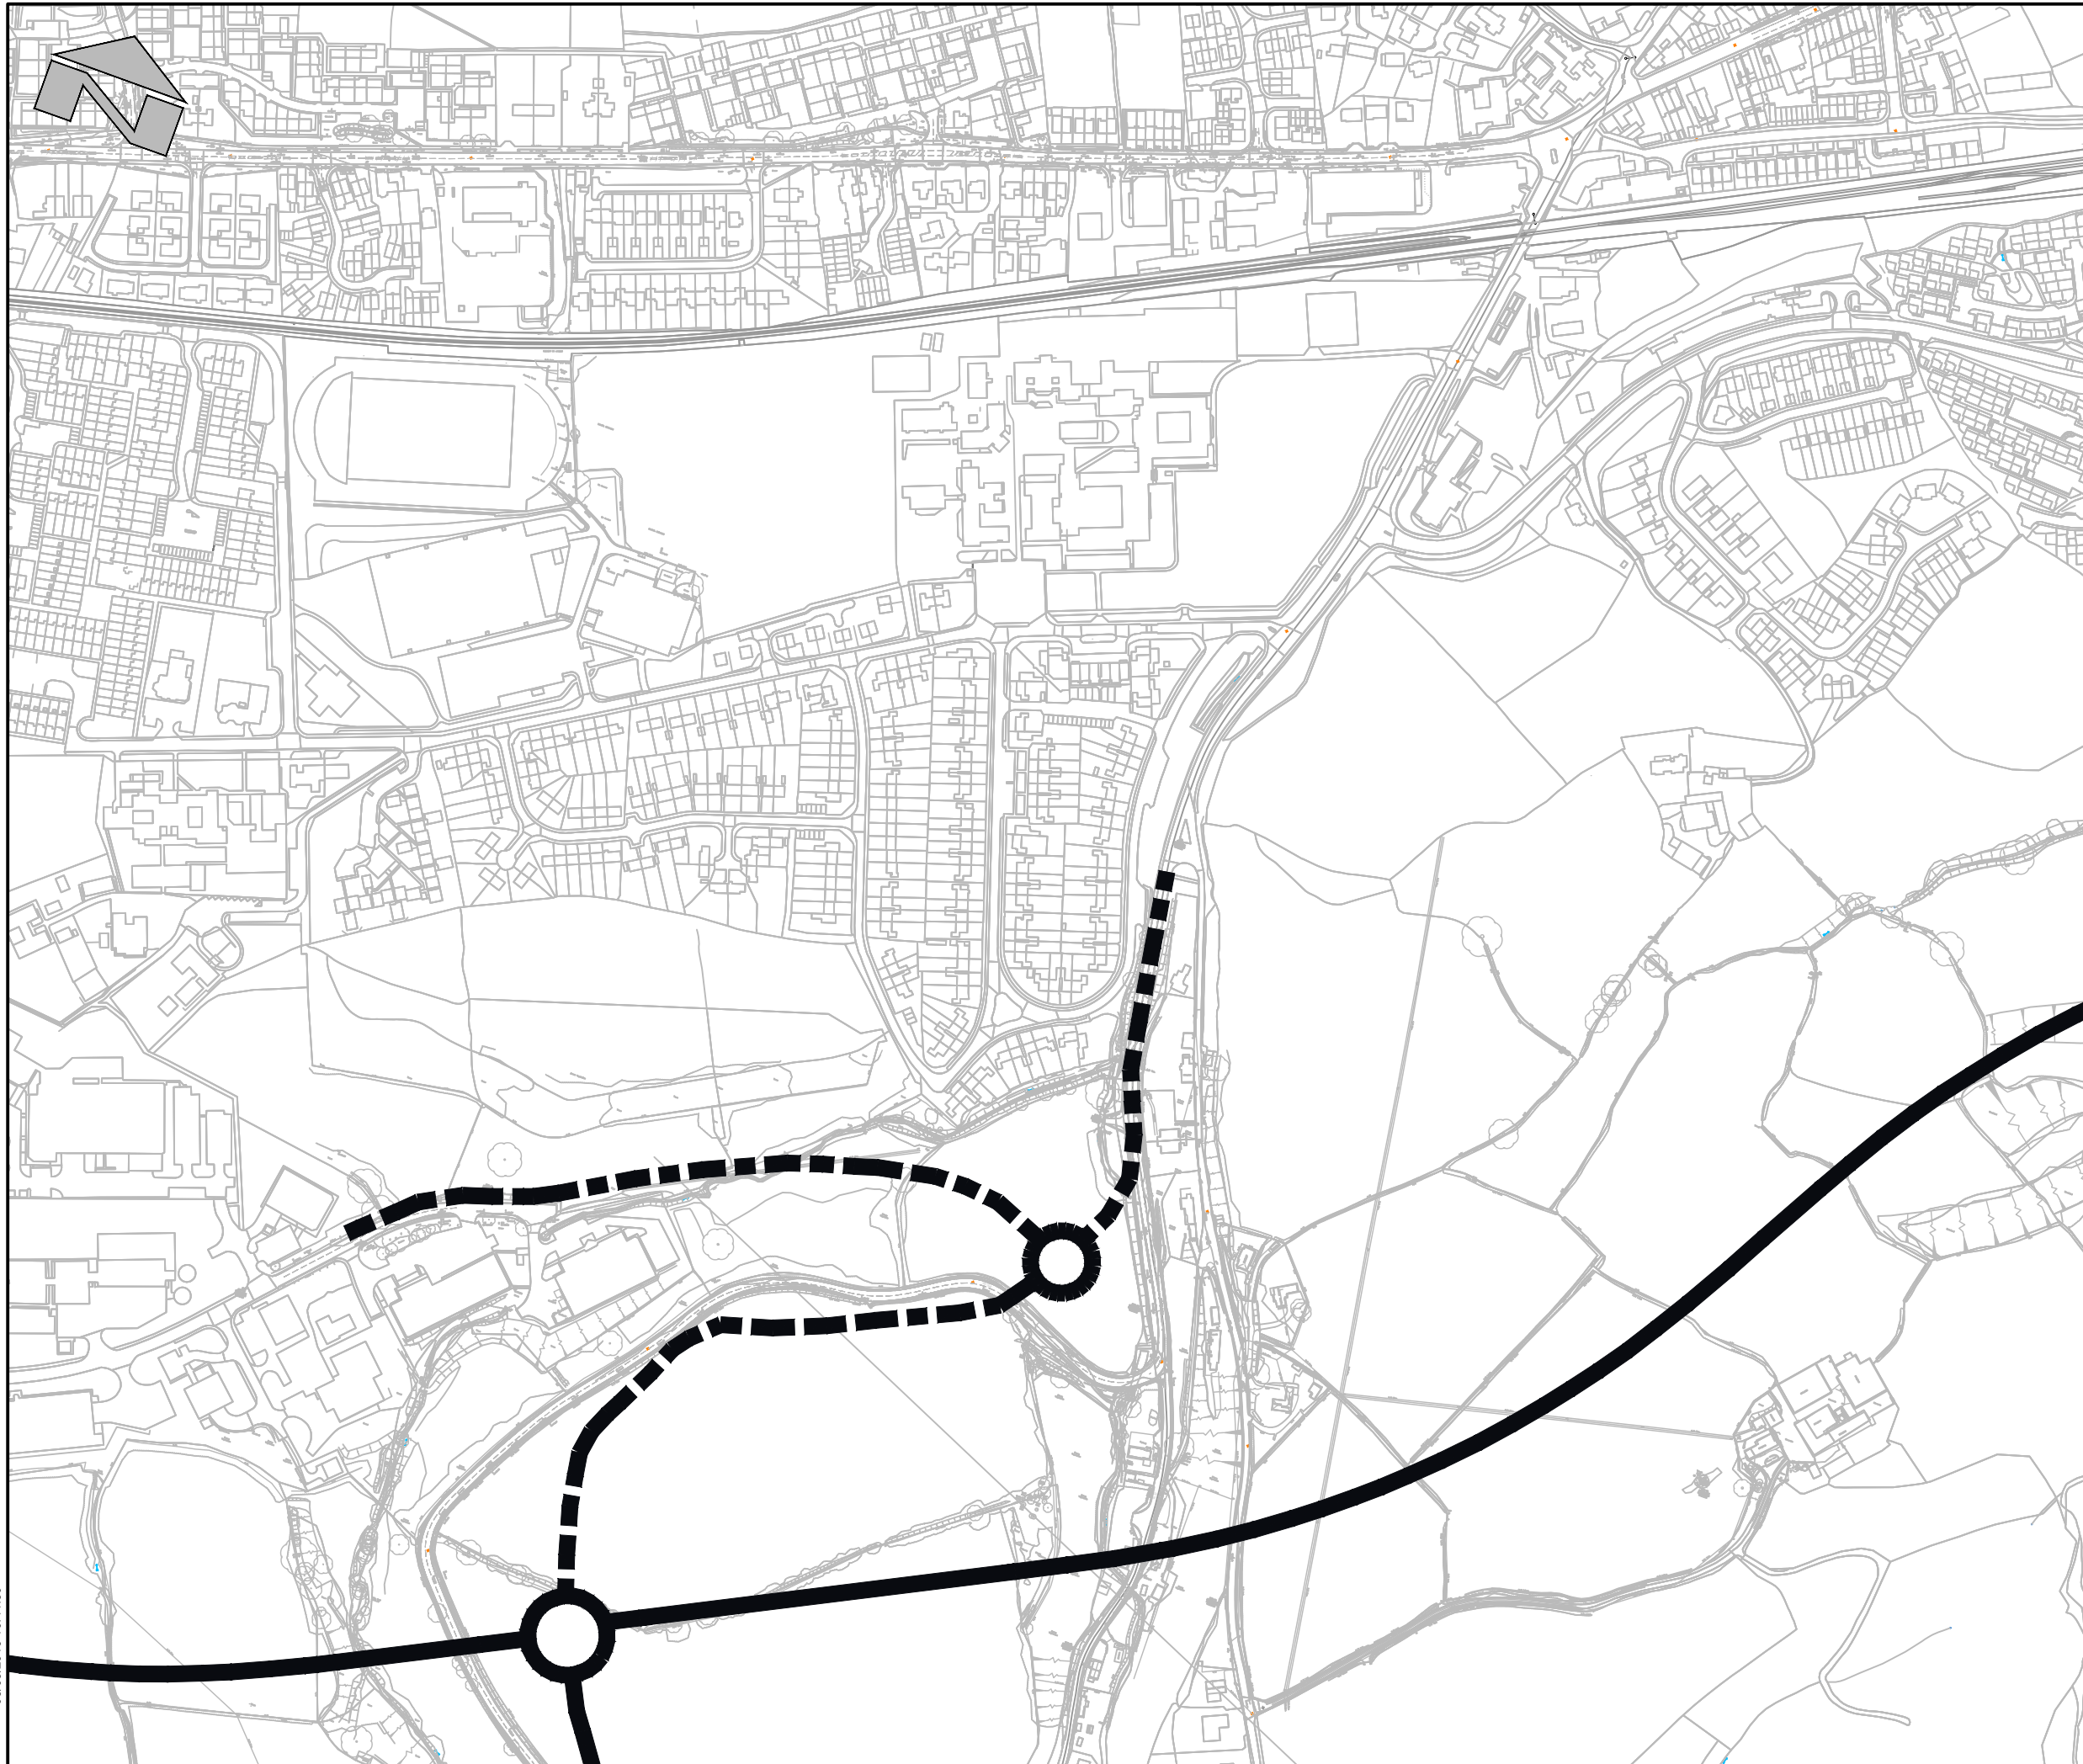DRAFT
08/03/2019



Enter standard notes here...

-  Ffordd Osgoi Cefnffordd Newtown Newtown Bypass Trunk Road
-  30mph by virtue of street lighting

Rev	Dwn	Chkd	App'd	Description	Date
-----	-----	------	-------	-------------	------

Purpose of Issue
S0 - Work in Progress

Classification
Commercial in Confidence

Client
Powys County Council

Project
A483/A489 Newtown Bypass

Drawing
Proposed 30mph Speed Limit at Dolfor Road, Newtown

Scale @ A3
NTS

Drawn
JS

Checked
JS

Approved
JS

Project No.
GC/001985

Date
Oct-18


Drawing Identifier
A483NB-CAP-76-XX-DR-C-0005

BS1192 Compliant
 rev
P01.1

CAPITA
Civil Engineering
 St David's House, Pascal Close, St Mellons, Cardiff, CF24 2LW
 029 2080 3500
 www.capitaproperty.co.uk
 Capita Property and infrastructure Ltd.

DRAFT
08/03/2019

Print Date: 08/03/2019 10:44:50

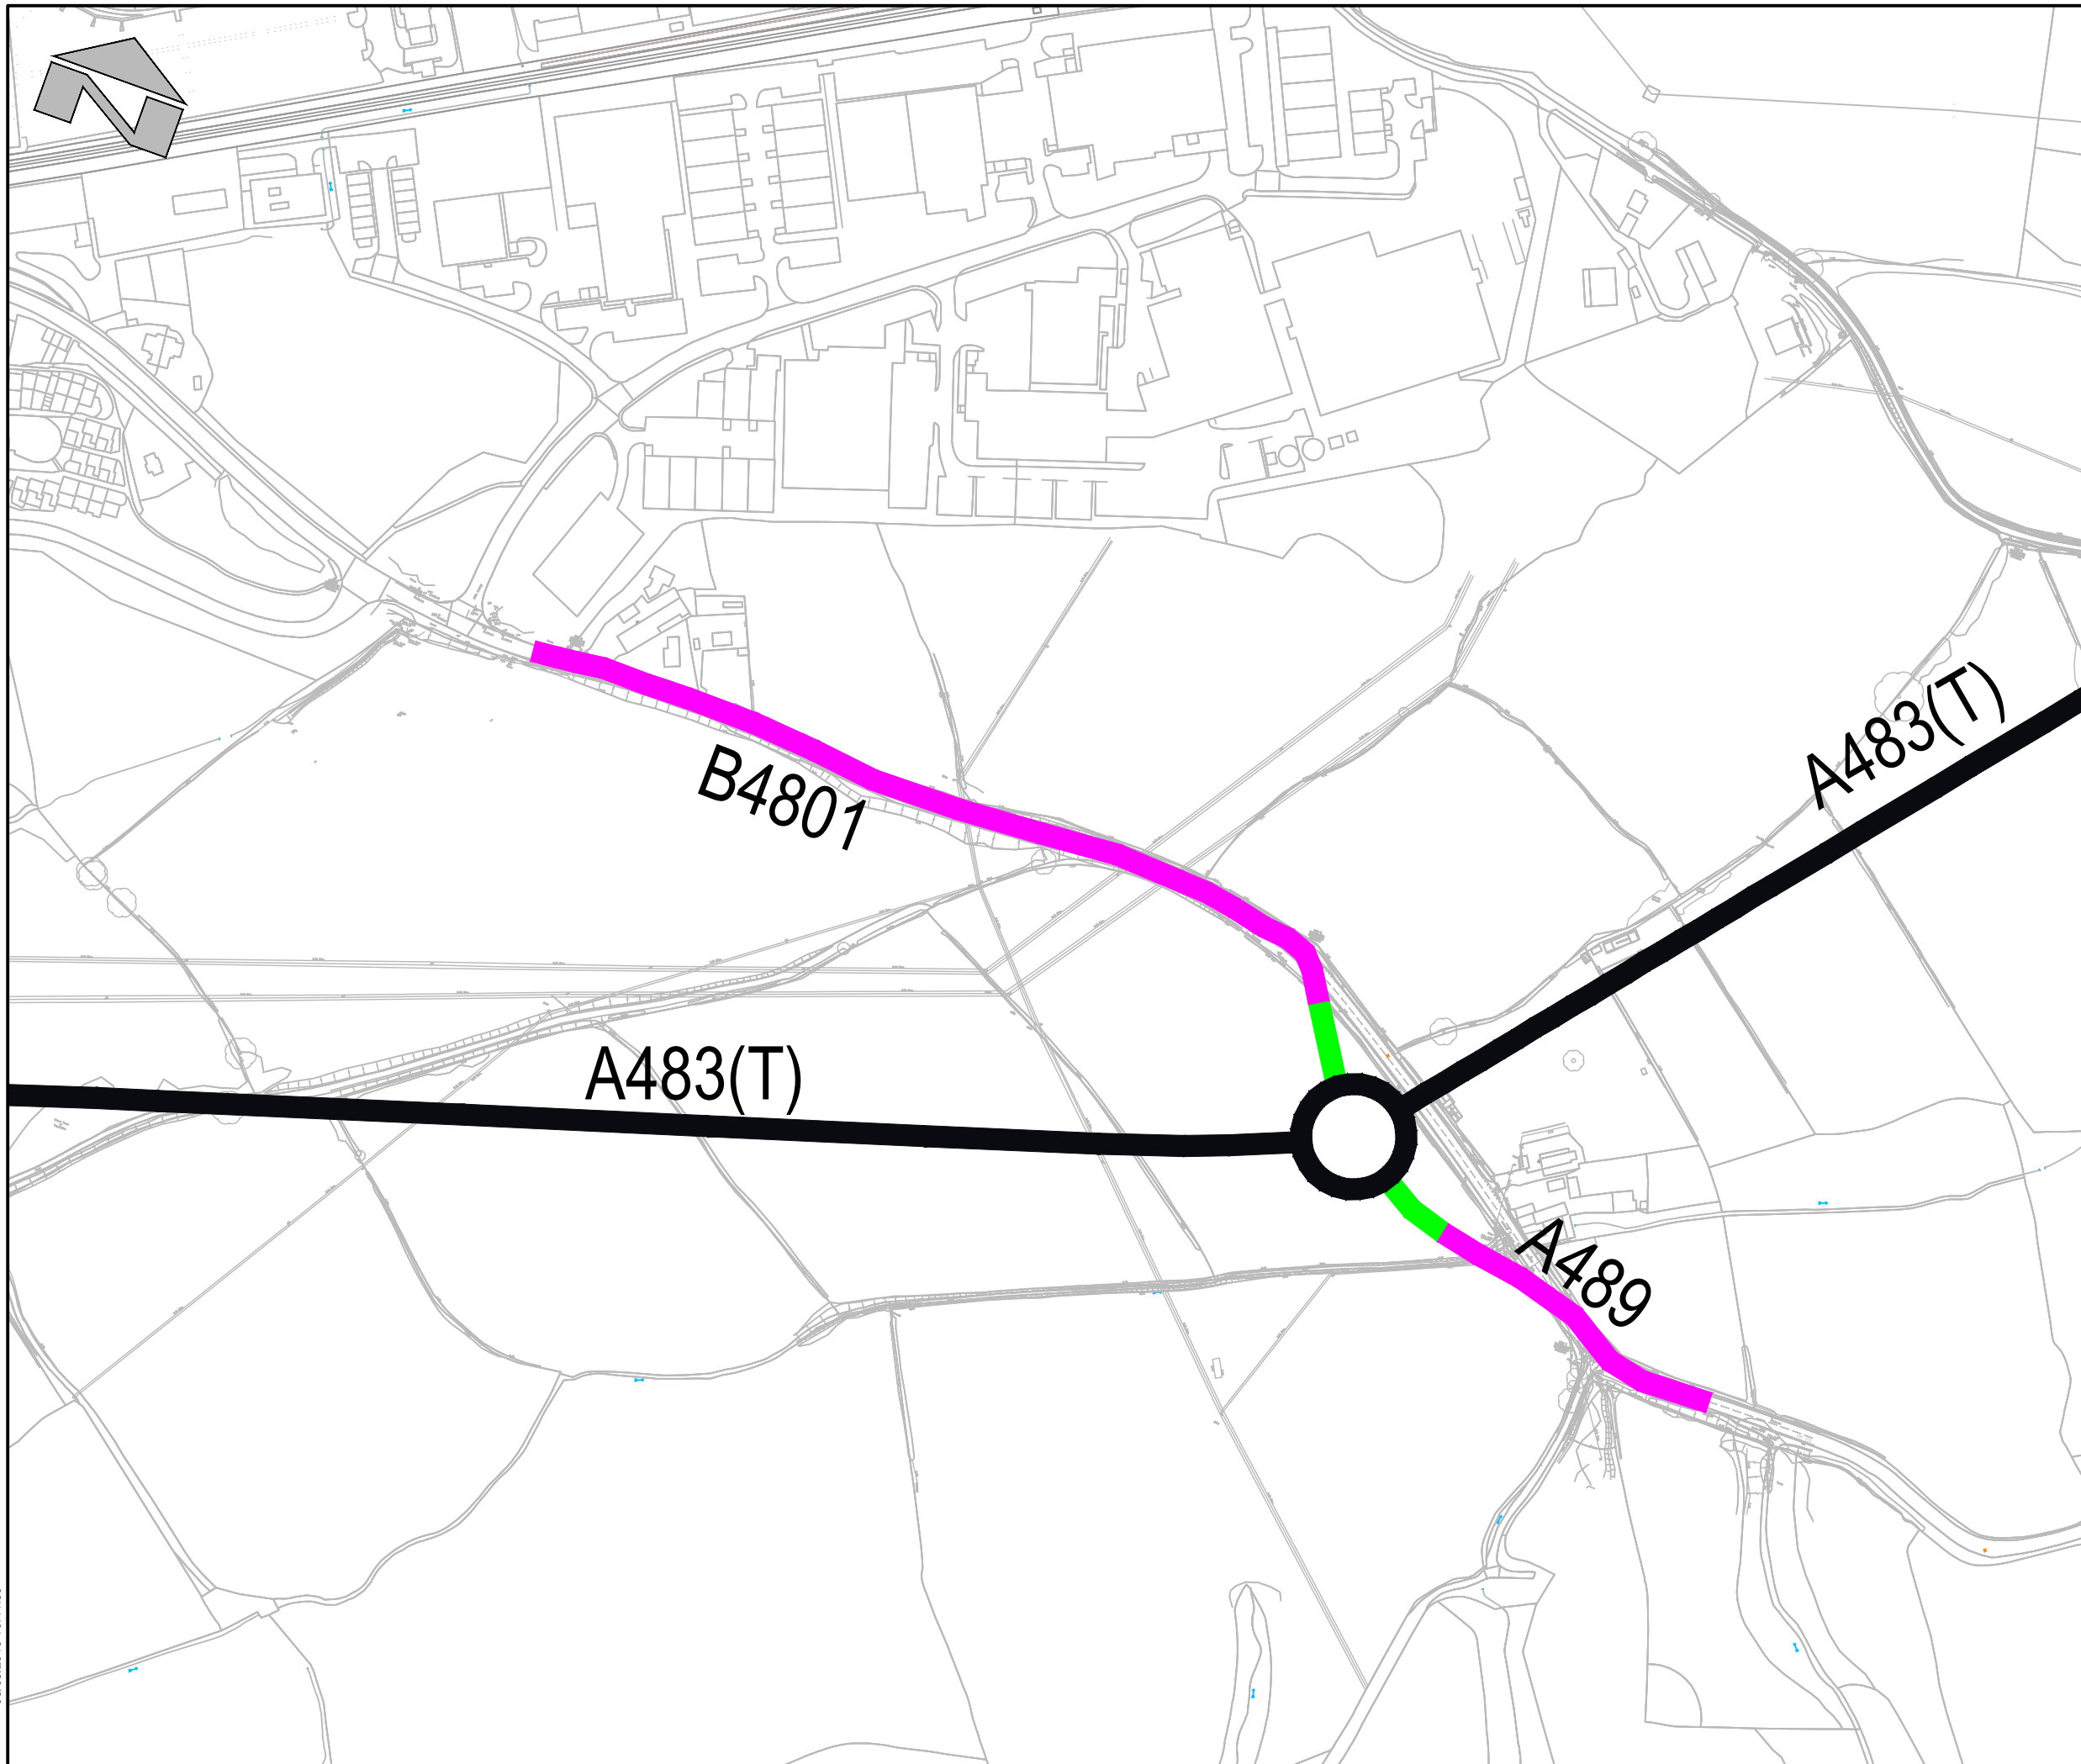

Enter standard notes here...

- Ffordd Osgoi Cefnffordd Newtown
Newtown Bypass Trunk Road
- Terfyn cyflymder arfaethedig 30
m.y.a
Proposed 30mph speed restriction
- Terfyn cyflymder arfaethedig 40
m.y.a
Proposed 40mph speed restriction

Rev	Dwn	Chkd	App'd	Description	Date
-----	-----	------	-------	-------------	------

Purpose of Issue
S0 - Work in Progress

Classification
Commercial in Confidence

Client
Powys County Council

Project
A483/A489 Newtown Bypass

Drawing
Proposed 30mph & 40mph Speed Limit
at Kerry Road, Newtown

Scale @ A3	Drawn	Checked	Approved
NTS	JS		



Project No.	Date
GC/001985	Oct-18

Drawing Identifier	BS1192 Compliant
Project - Originator - Zone - Level - File Type - Role - Number	rev
A483NB-CAP-76-XX-DR-C-0006	P01.1

CAPITA
Civil Engineering

St David's House, Pascal Close, St Mellons, Cardiff, CF23 7LW
029 2080 3500
www.capitaproperty.co.uk
Capita Property and infrastructure Ltd.

DRAFT
08/03/2019

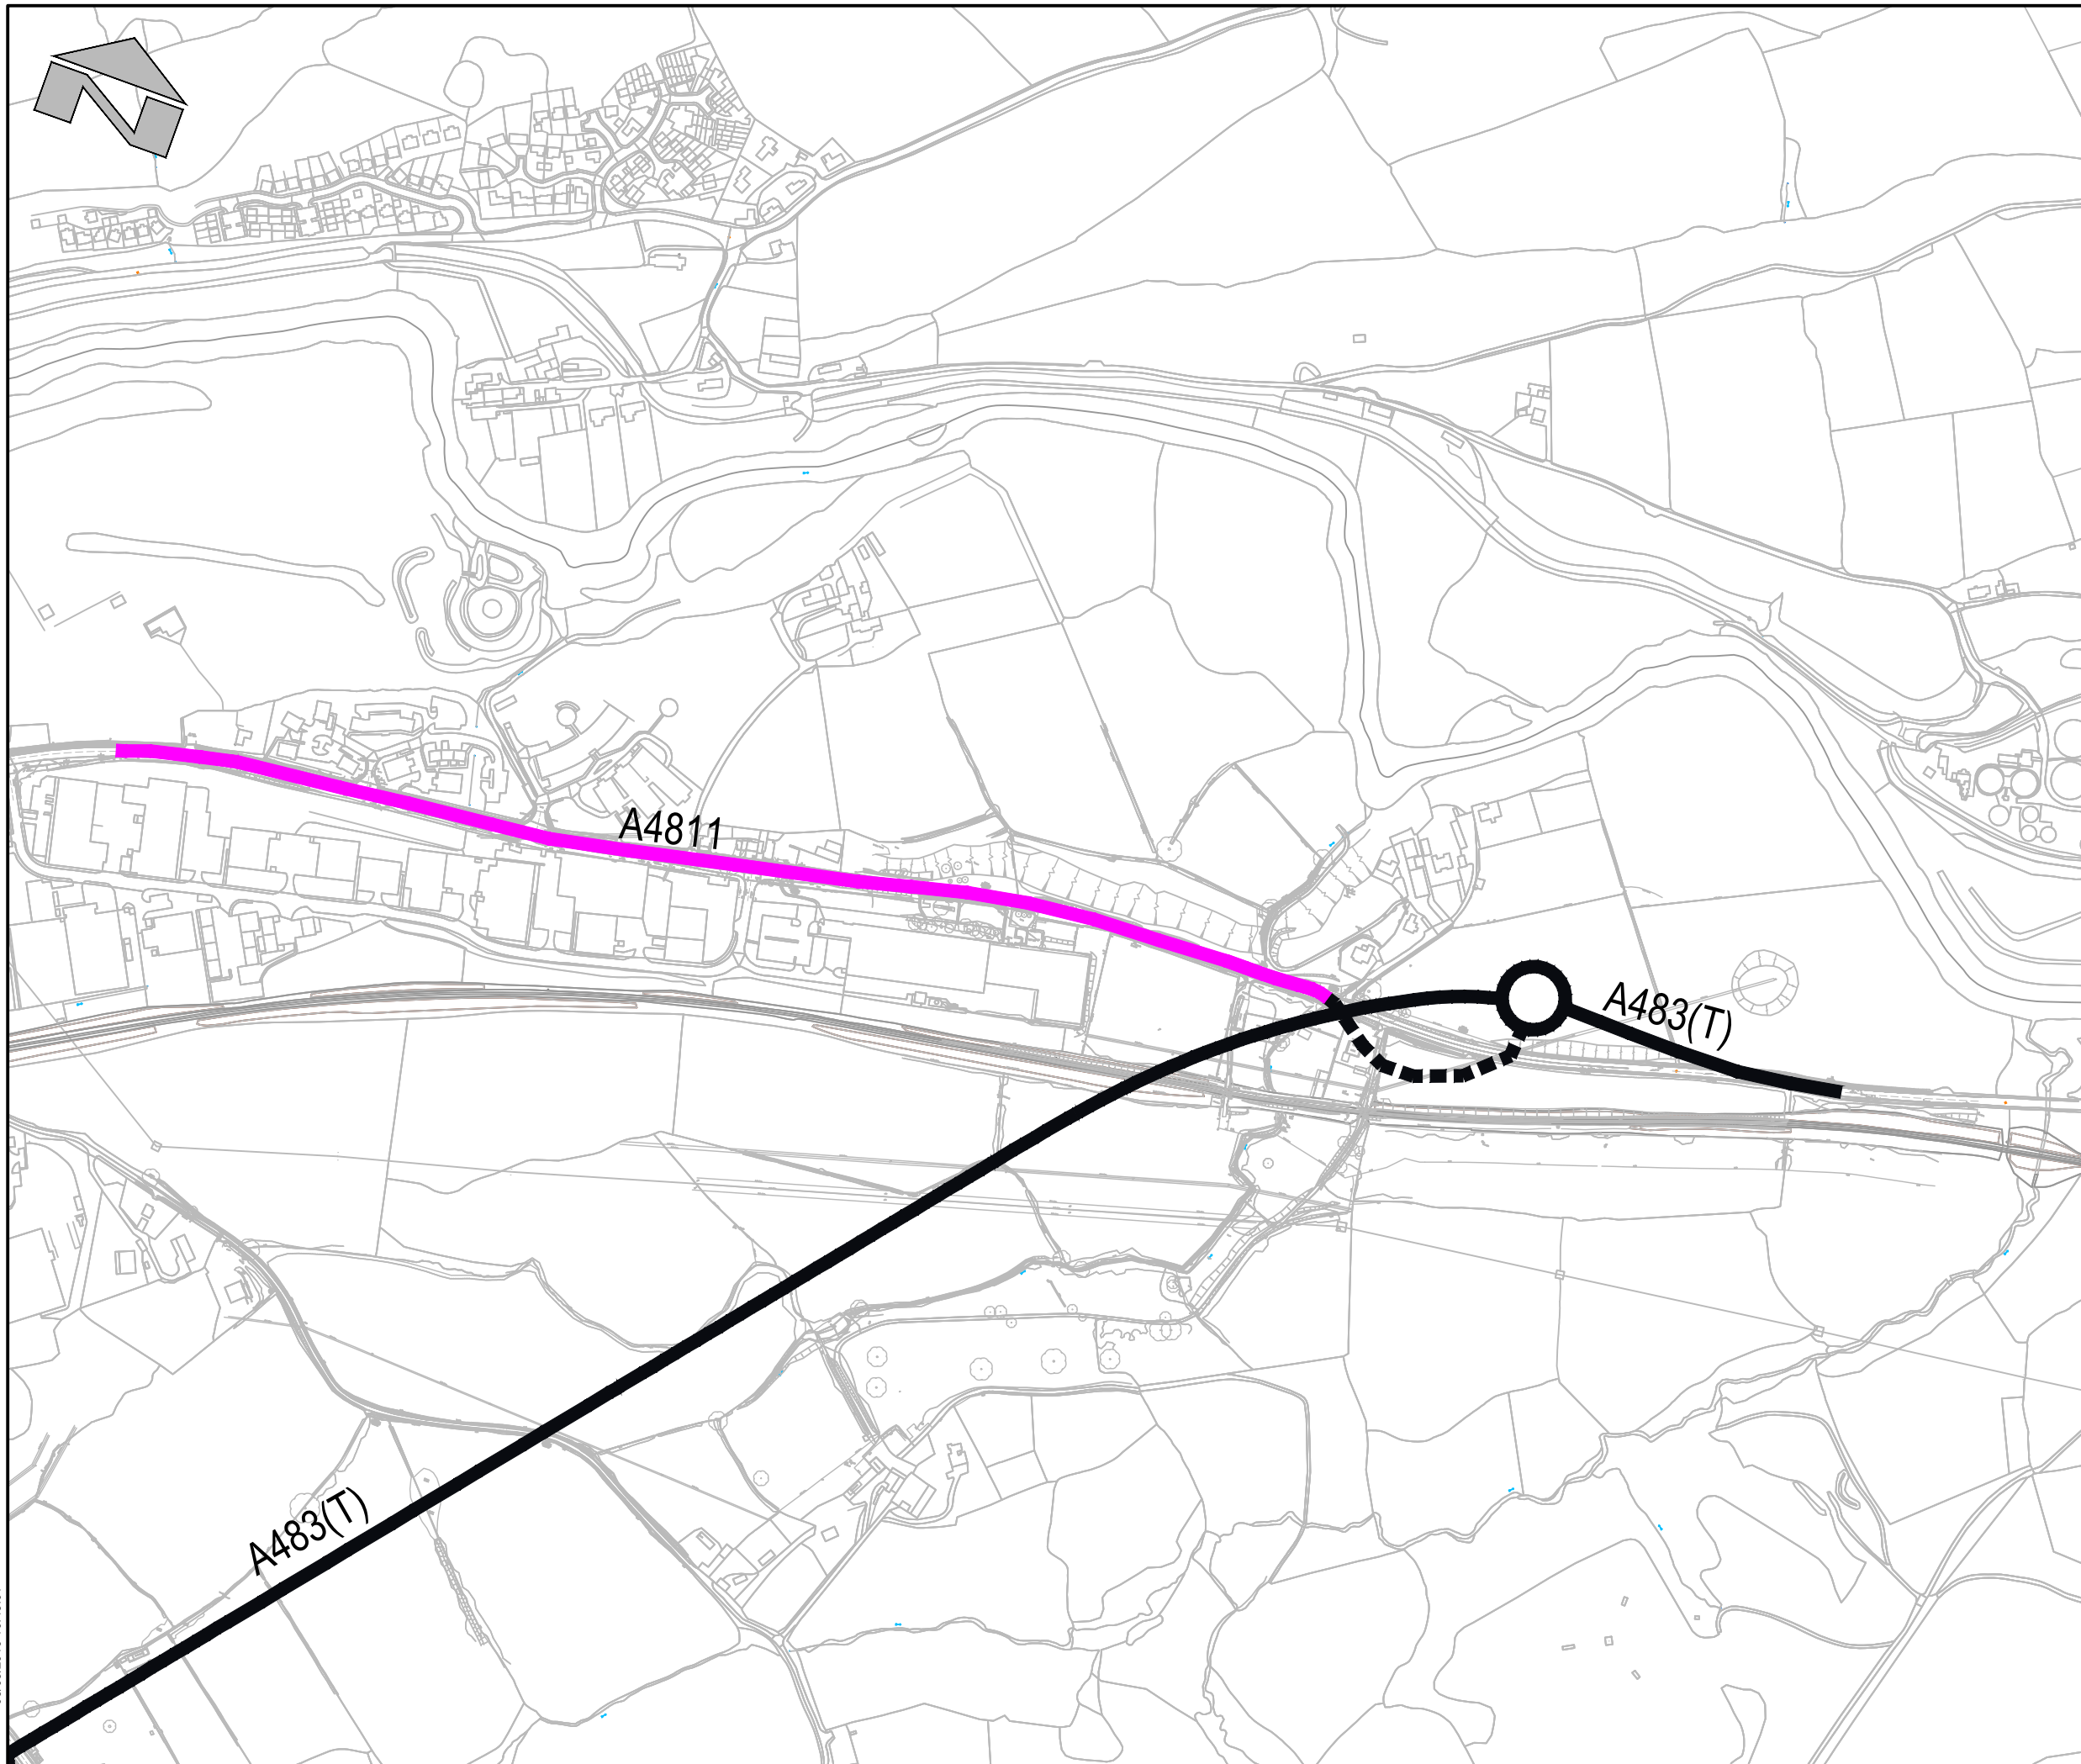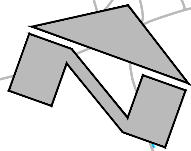

Enter standard notes here...

- Ffordd Osgoi Cefnffordd Newtown
Newtown Bypass Trunk Road
- 30mph by virtue of street lighting
- Terfyn cyflymder arfaethedig 40
m.y.a
Proposed 40mph speed restriction

Rev	Dwn	Chkd	App'd	Description	Date
-----	-----	------	-------	-------------	------

Purpose of Issue
S0 - Work in Progress

Classification
Commercial in Confidence

Client
Powys County Council

Project
A483/A489 Newtown Bypass

Drawing
Proposed 40mph Speed Limit
at Pool Road, Newtown

Scale @ A3	Drawn	Checked	Approved
NTS	JS		

Project No.	Date
GC/001985	Oct-18

Drawing Identifier	BS1192 Compliant
Project - Originator - Zone - Level - File Type - Role - Number	rev
A483NB-CAP-76-XX-DR-C-0007	P01.1

CAPITA
Civil Engineering

St David's House, Pascal Close, St Mellons, Cardiff, CF24 4JW
029 2080 3500
www.capitaproperty.co.uk
Capita Property and infrastructure Ltd.

DRAFT
08/03/2019

Print Date: 08/03/2019 10:45:01