


This drawing is COPYRIGHT. It must not be reproduced or disclosed to third parties without our prior permission. Do not scale from this drawing, or, interrogate and use electronic information.

Any discrepancies should be reported immediately.

Any surveyed information incorporated within this drawing cannot be guaranteed as accurate unless confirmed by a fixed dimension. All dimensions are in millimetres unless noted otherwise.

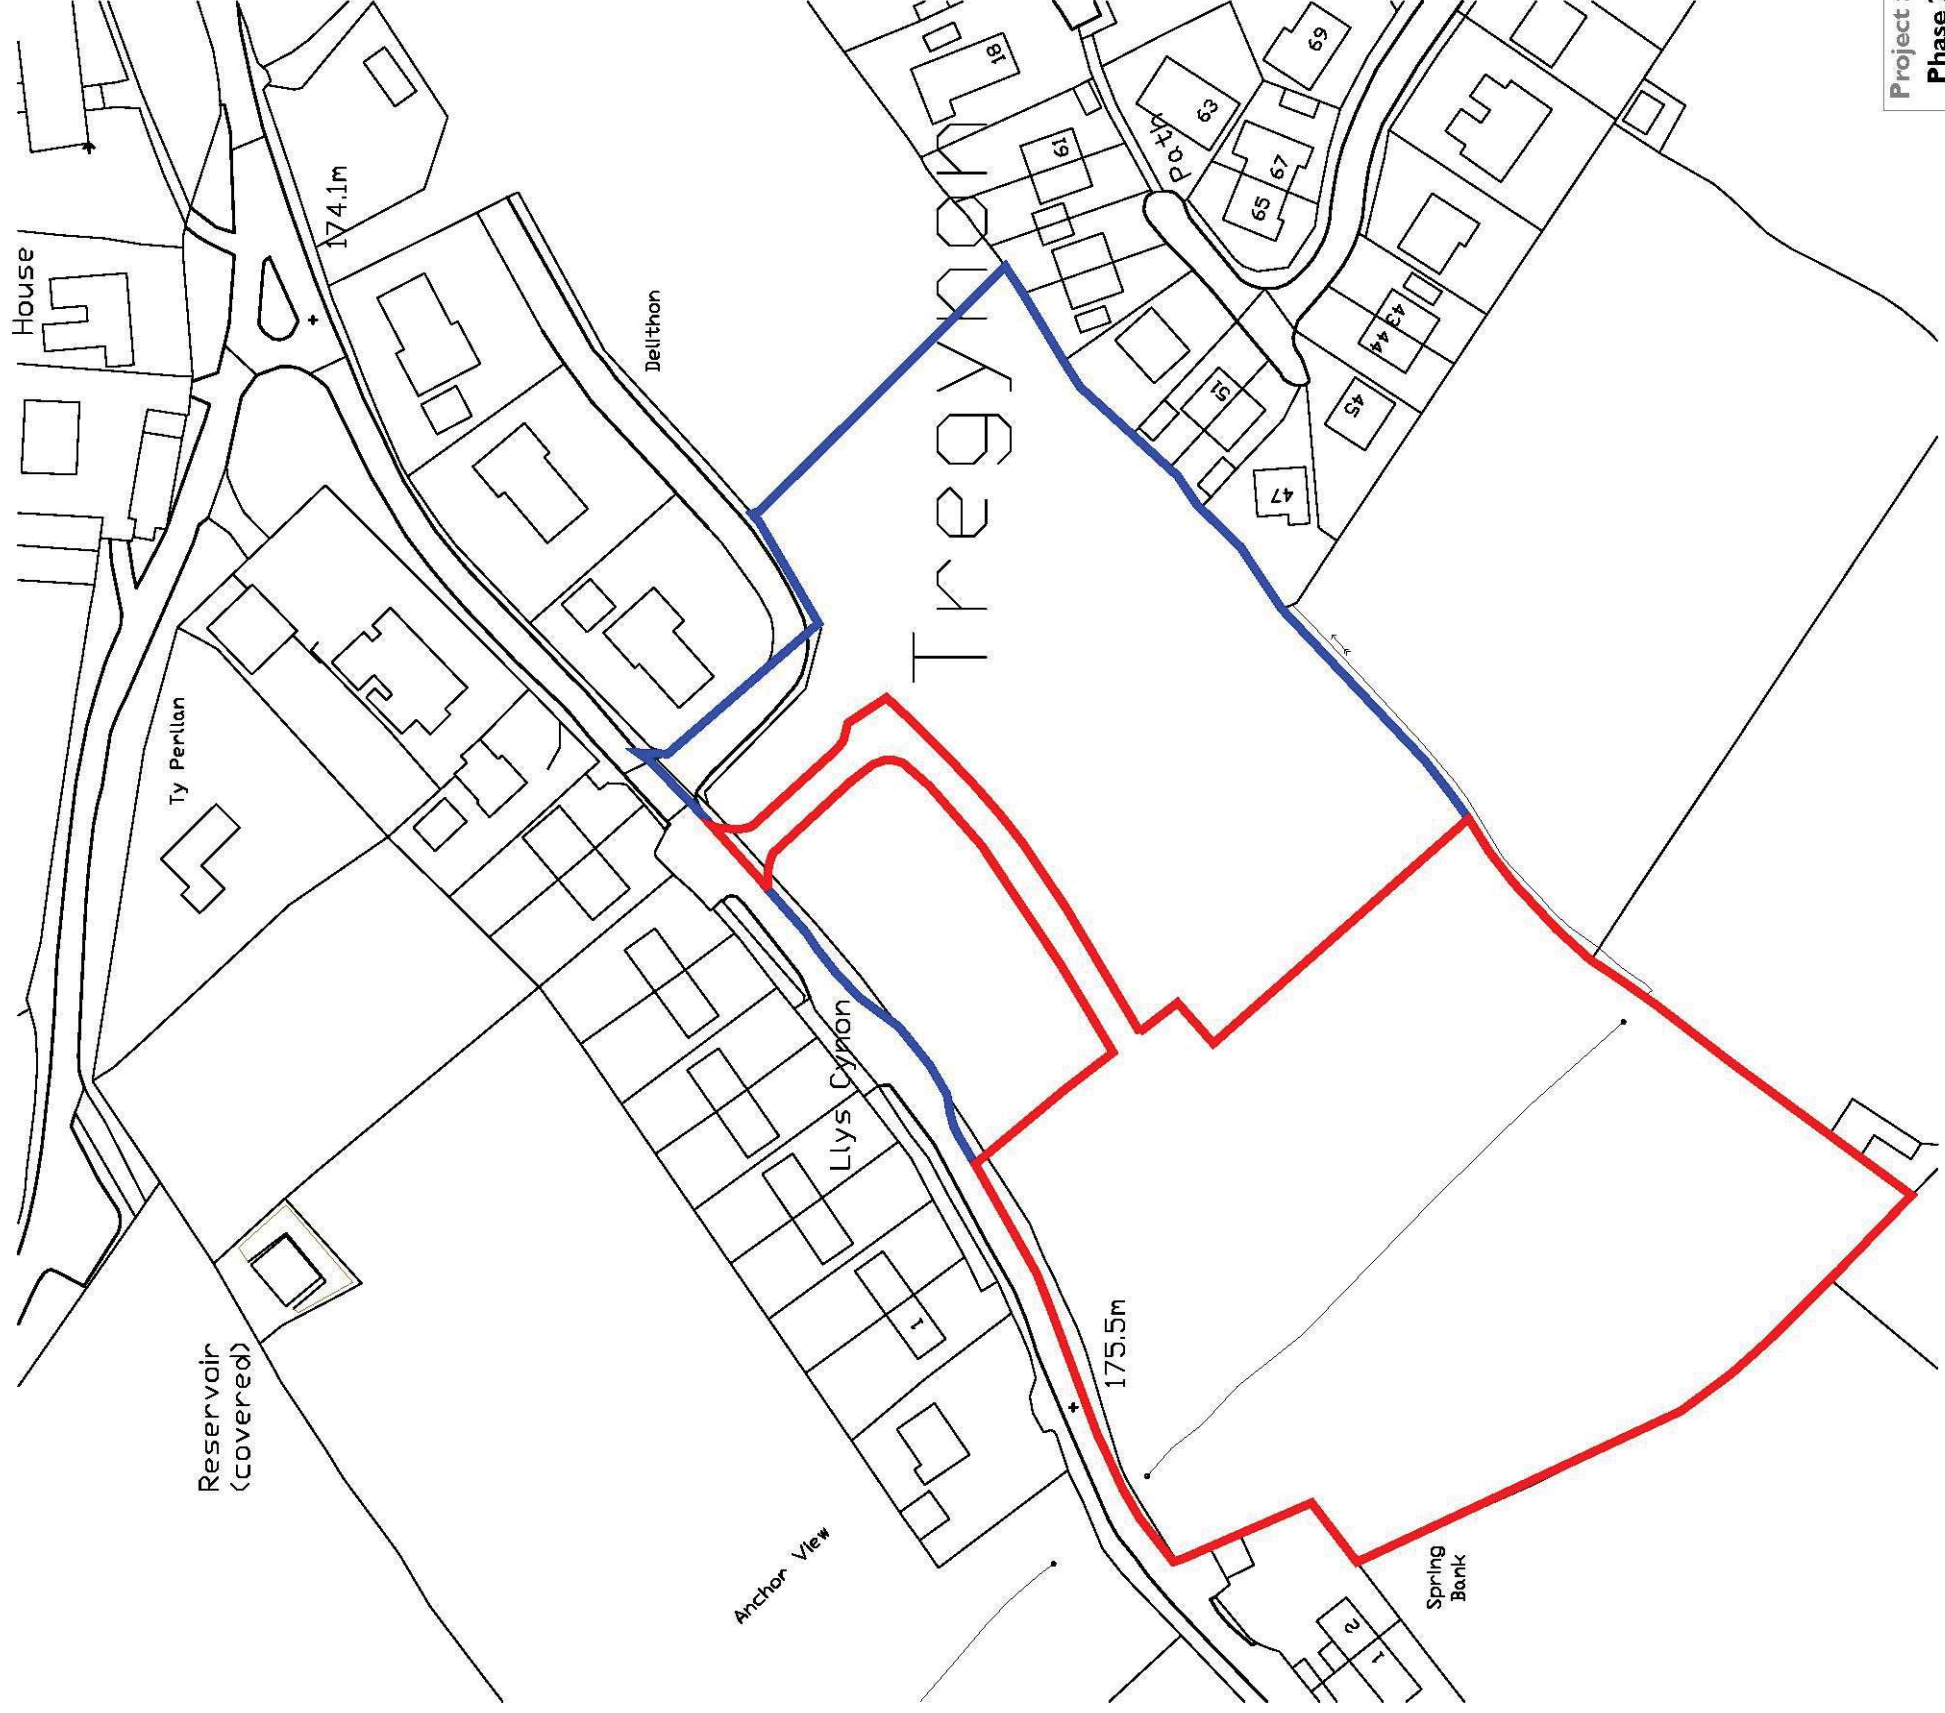

APPLICATION SITE BOUNDARY
ADJACENT LAND IN APPLICANTS OWNERSHIP



Project :- Phase 2 - Residential Development. Land at Llys Cynon, Tregynon, Powys	
Drawing Status :- PLANNING	Drawing Title :- Location Plan
Scale :- I:1250@A3	Date :- 05.09.17
Drawn by :- SG	Checked :- RL
Drawing No :- S070.1.3.200	Rev :- A

Head Office
29 Broad Street
Newtown
Powys
SY16 2BQ
t - 01686 610311
w - www.hughesarchitects.co.uk



Rev A - Layout revised to incorporate access - 08-06-18 - RL