


© Crown copyright and database right 2019 Ordnance Survey 100025371
 © Hawflaen y Bwlch a hawflaen yr ardd 2018 Arolwg Ordnans 100025371
 Additional Information © Powys County Council 2018. No additional copies should be made without the permission of the Council.
 Gwybodaeth ychwanegol © Cymdeithas Powys 2018. Ni ddylid gwneud unrhyw gopïau ychwanegol heb ganiatâd y Cynghor.

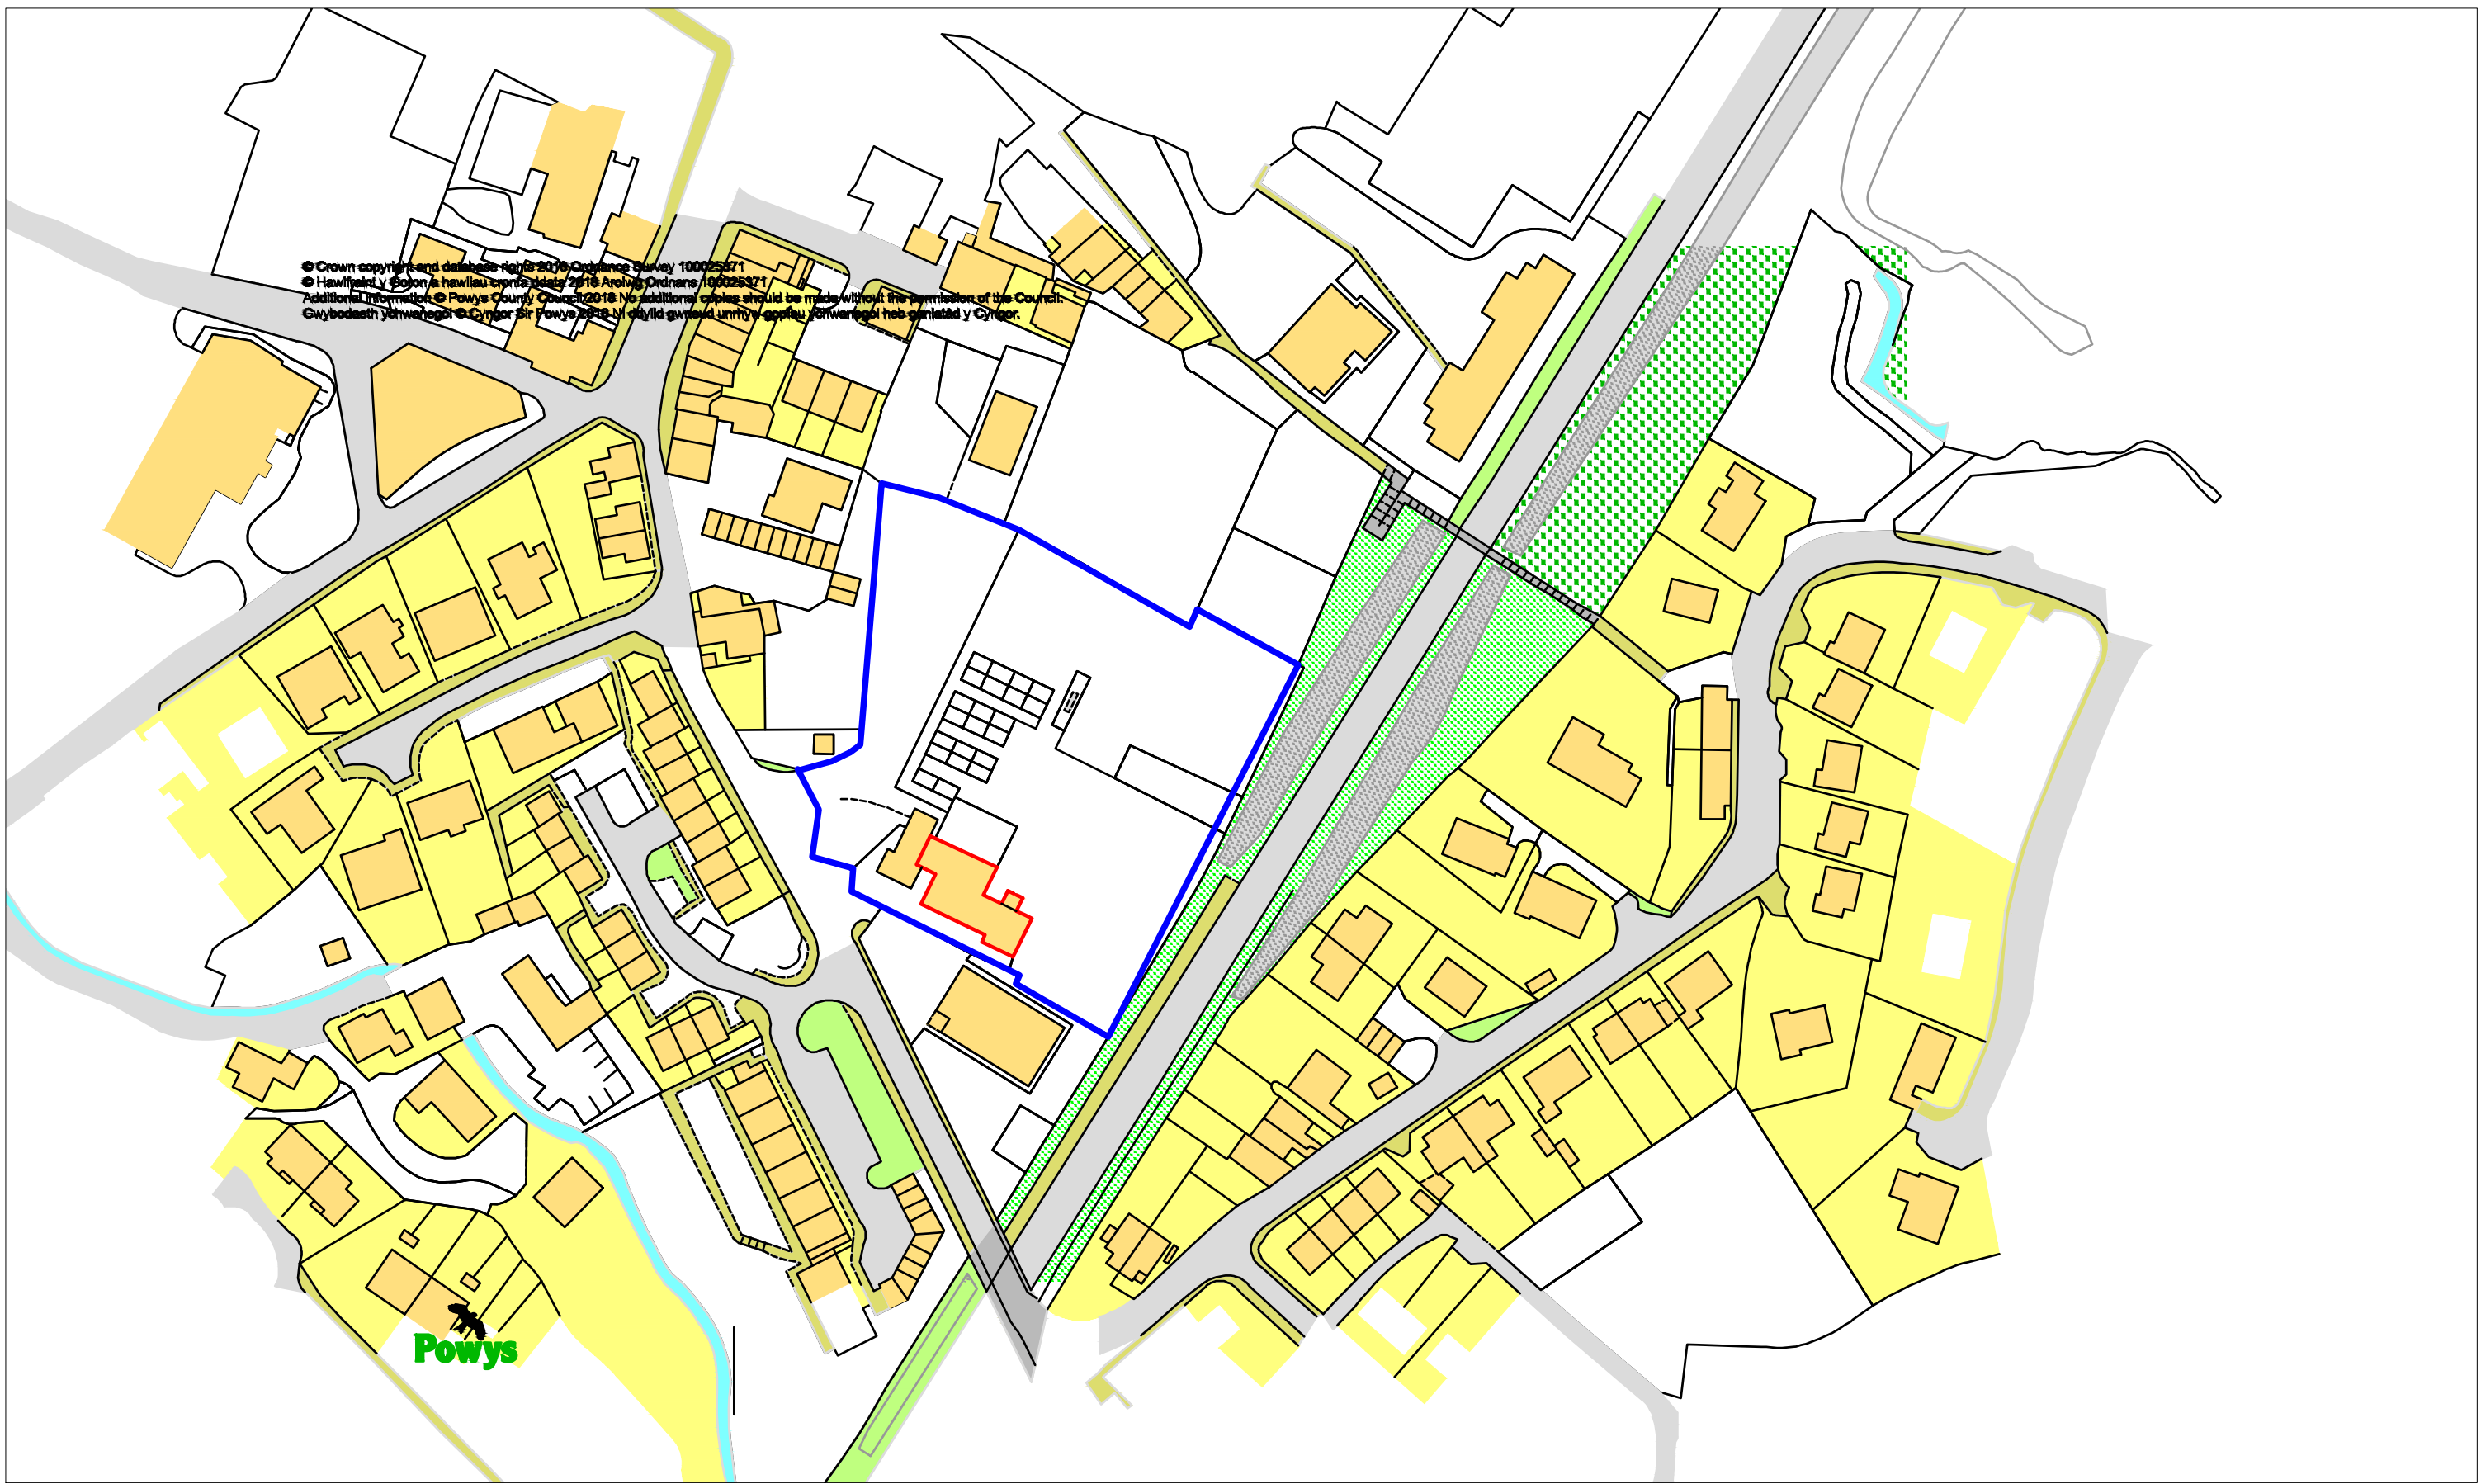

REVISIONS:

Rev	Date	Description

NOTE:

This drawing is not to be scaled; refer only to figured dimensions.
 All dimensions to be checked on site.
 Any discrepancies to be reported to the asset management section.

Location Plan dwg 001 1:1250

CHECKED:	APPROVED:
NAME: David McMullan	NAME
DATE: February 2019	DATE

