


© Crown copyright 2019



Scale 1:2500 @ A4

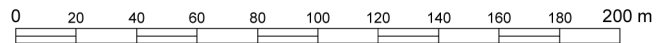

Drawing Title: SITE LOCATION PLAN

Drawing No.: EH19-SLP

Location: THE SLANGS, CASCOB

Licence Number: 100055510