


THIS DRAWING IS TO BE READ IN CONJUNCTION WITH THE SCHEDULE OF WORKS

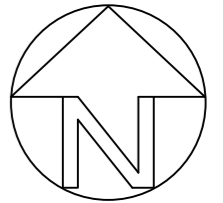

IAN PICK ASSOCIATES LTD
Specialist Agricultural & Rural Planning Consultants

Station Farm Offices
Wansford Road
Nafferton
Driffield
East Yorkshire
YO25 8NJ

T : 01377 253363
E : mail@ianpick.co.uk
W : www.ianpickassociates.co.uk

CLIENT

R W Powell
Upper Blaenmilo
Aberedw
Buith Wells
Powys
LD2 3UP

JOB TITLE

Proposed Poultry Unit at
Penpound, Newbridge on Wye

DWG. TITLE

Location Plan

SCALE

1=5000

DRN

IP

DWG. NUMBER


IP/RP/01

DATE

March 19

REV

-

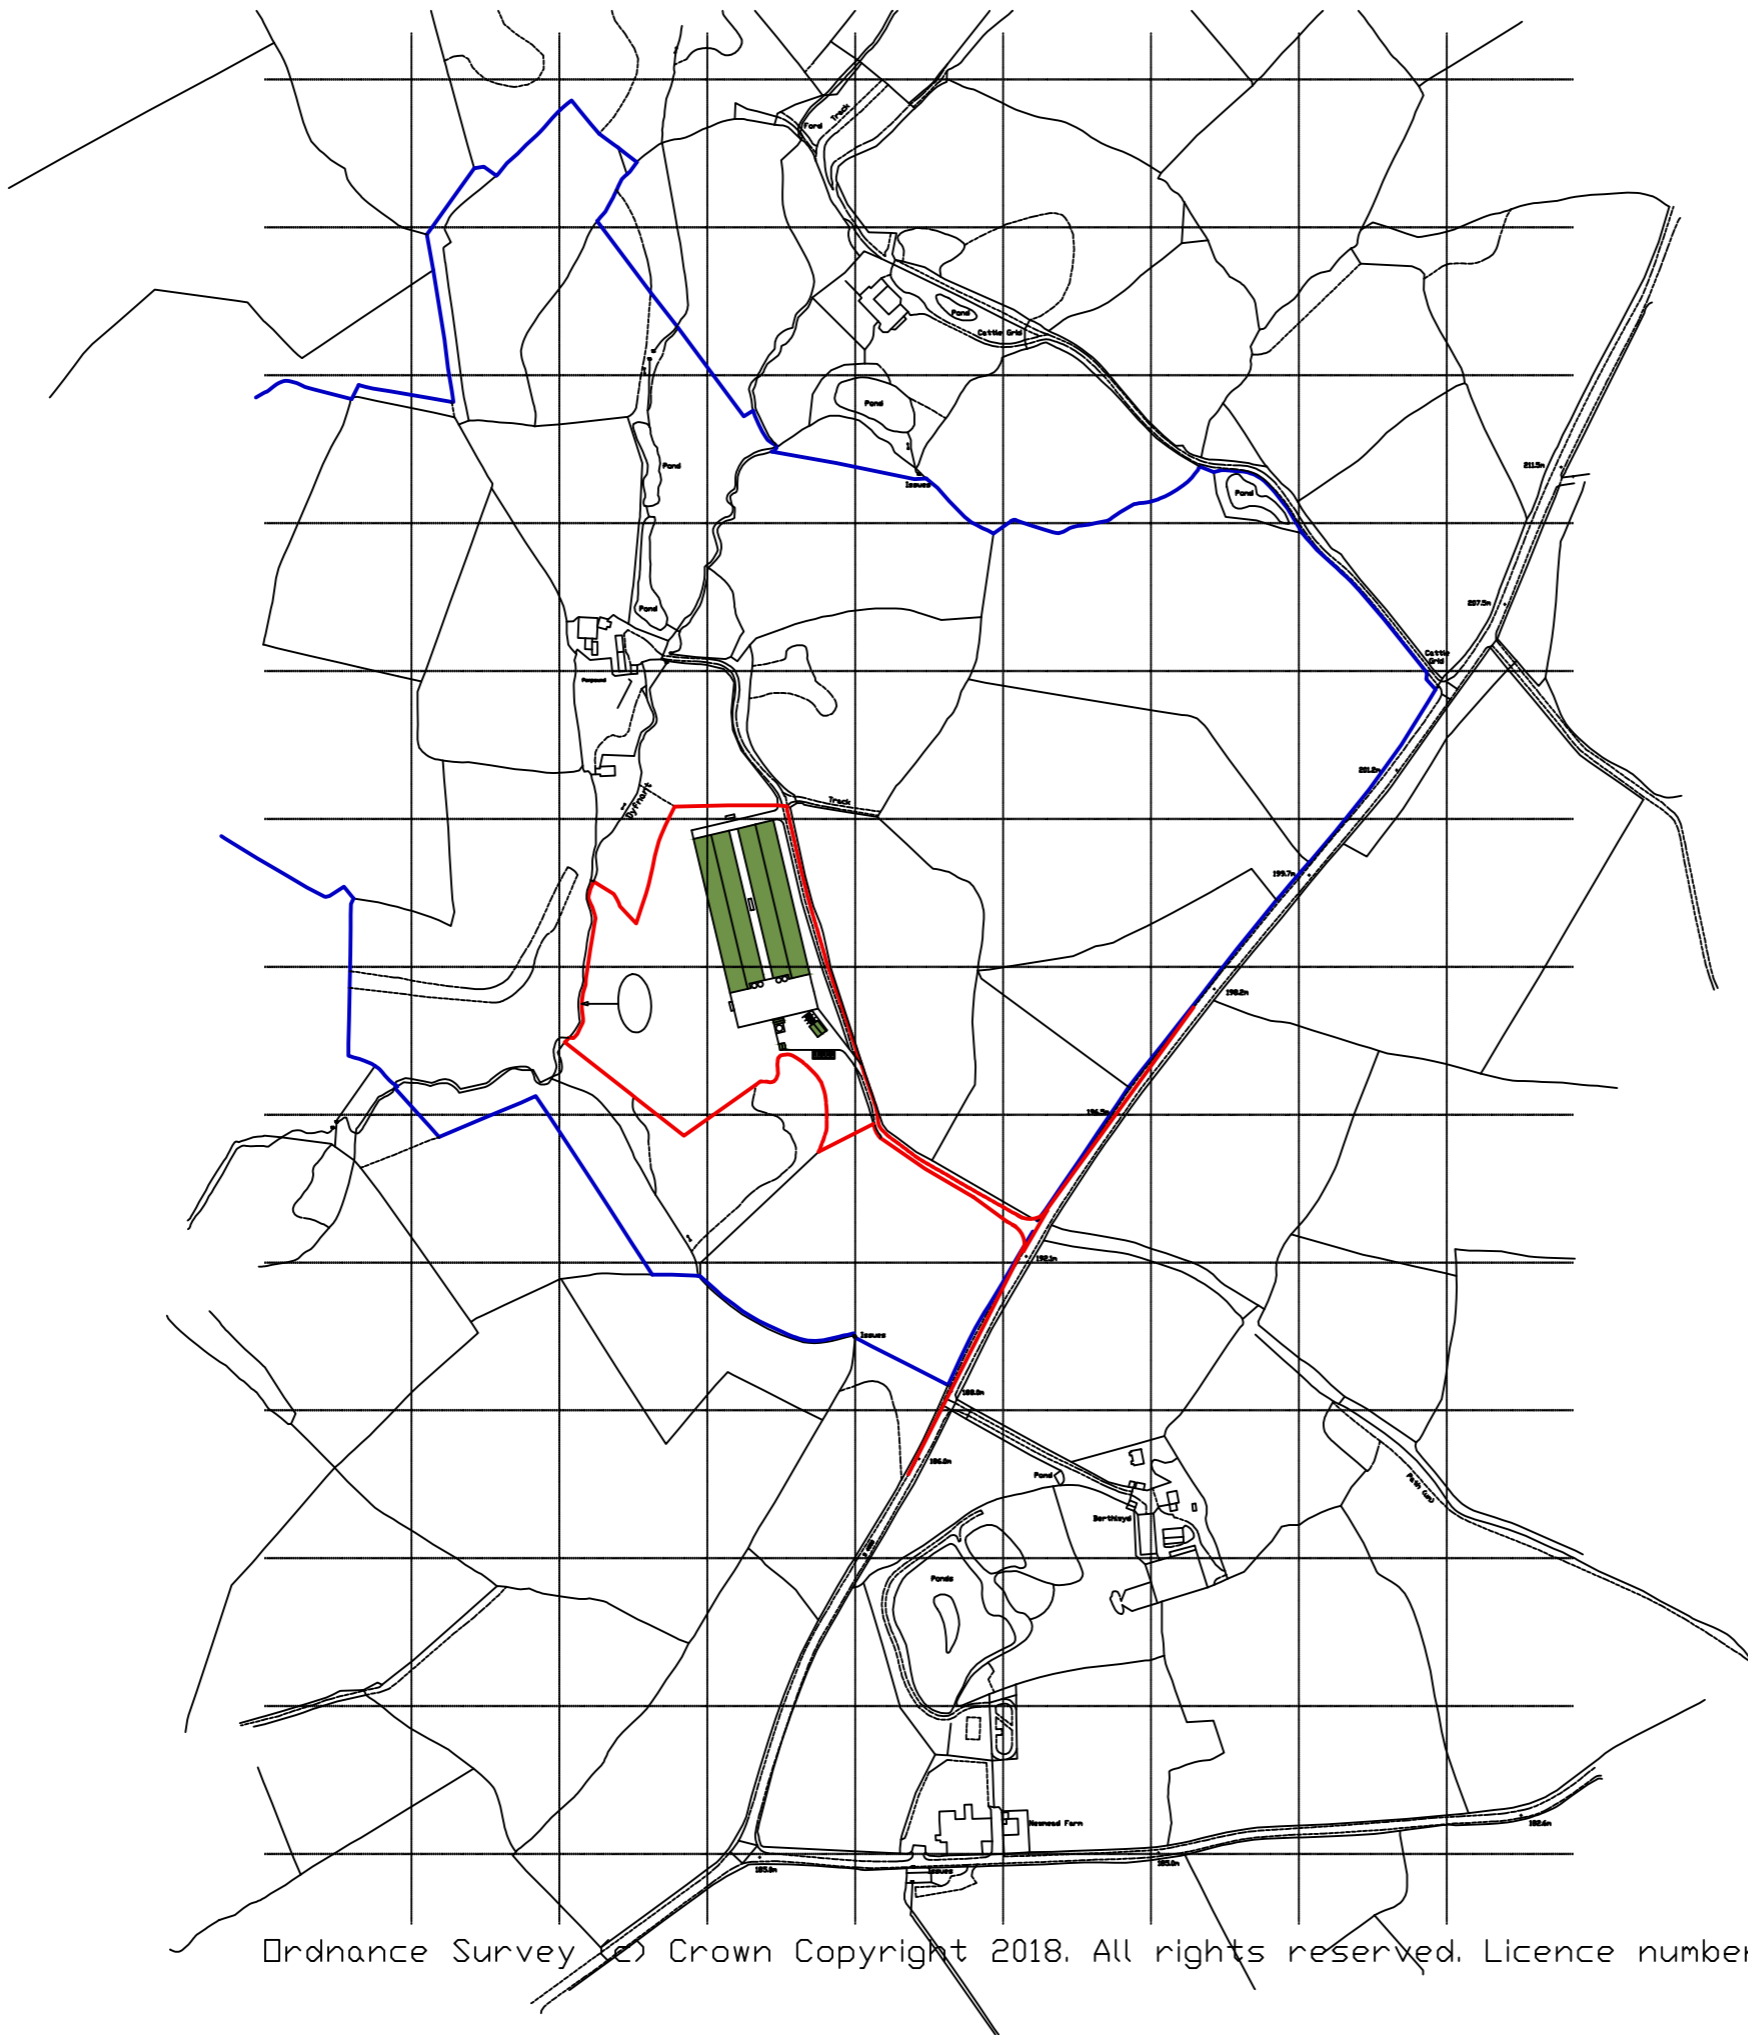

Ordnance Survey © Crown Copyright 2018. All rights reserved. Licence number 100022432