

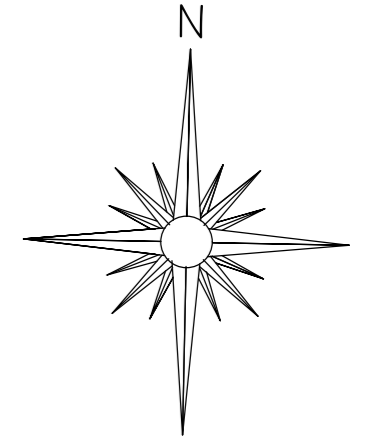


SCALE BAR 1:1250

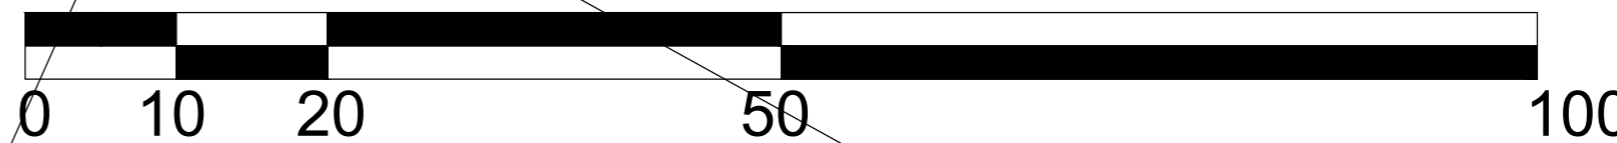

GENERAL NOTES & SPECIFICATIONS
 MATERIALS, WORKMANSHIP AND CONSTRUCTION ARE TO CONFORM WITH CURRENT STANDARDS, CODES OF PRACTICE, AGREEMENT CERTIFICATES AND MANUFACTURERS RECOMMENDED SPECIFICATIONS AND ARE TO FULLY COMPLY WITH THE BUILDING REGULATIONS 1991, RELATED APPROVED DOCUMENTS AND LEGISLATION.
 ALL SERVICES ARE TO BE INSTALLED IN ACCORDANCE WITH STATUTORY AUTHORITY REGULATIONS AND BY-LAWS.
SAFETY
 STATUTORY INSTRUMENT 2015 No 51 - THE CONSTRUCTION (DESIGN AND MANAGEMENT) REGULATIONS 2015
 THE CONTRACTOR IS TO COMPLY WITH THE DUTIES IMPOSED ON HIM BY THE ABOVE REGULATIONS AND LIAISE DIRECTLY WITH THE CDM COORDINATOR AS APPOINTED BY THE CLIENT.
IMPORTANT
 DO NOT SCALE FROM THIS DRAWING. WRITTEN DIMENSIONS ARE IN ALL CASES TO BE REFERRED TO SCALED DIMENSIONS. ANY DISCREPANCIES ARE TO BE NOTIFIED TO THE DESIGNER AT ONCE.
 THIS DRAWING IS SUBJECT TO COPYRIGHT AND MAY NOT BE COPIED OR DISCLOSED EITHER WHOLLY OR IN PART WITHOUT THE WRITTEN CONSENT OF MCCARTNEYS LLP.
RETENTION OF TITLE
 OWNERSHIP OF AND COPYRIGHT IN THE DESIGNS SHOWN ON THIS PLAN REMAIN VESTED IN MCCARTNEYS LLP. THE CLIENT IS LICENSED TO USE THE DESIGNS FOR THE PURPOSE FOR WHICH THEY WERE PRODUCED OR PAYMENT TO MCCARTNEYS LLP OF THE COSTS OF PREPARATION OF THE PLAN AND DESIGNS.
LICENCES
 Ordnance Survey
 LICENCE No: 10004109. REPRODUCED FROM THE ORDNANCE SURVEY MAP WITH PERMISSION OF THE CONTROLLER OF H.M. STATIONERY OFFICE. PUBLISHED FOR THE PURPOSE OF IDENTIFICATION ONLY AND ALTHOUGH BELIEVED TO BE CORRECT ITS ACCURACY IS NOT GUARANTEED. CROWN COPYRIGHT RESERVED.
 PROMAP
 LICENCE No: 10020449

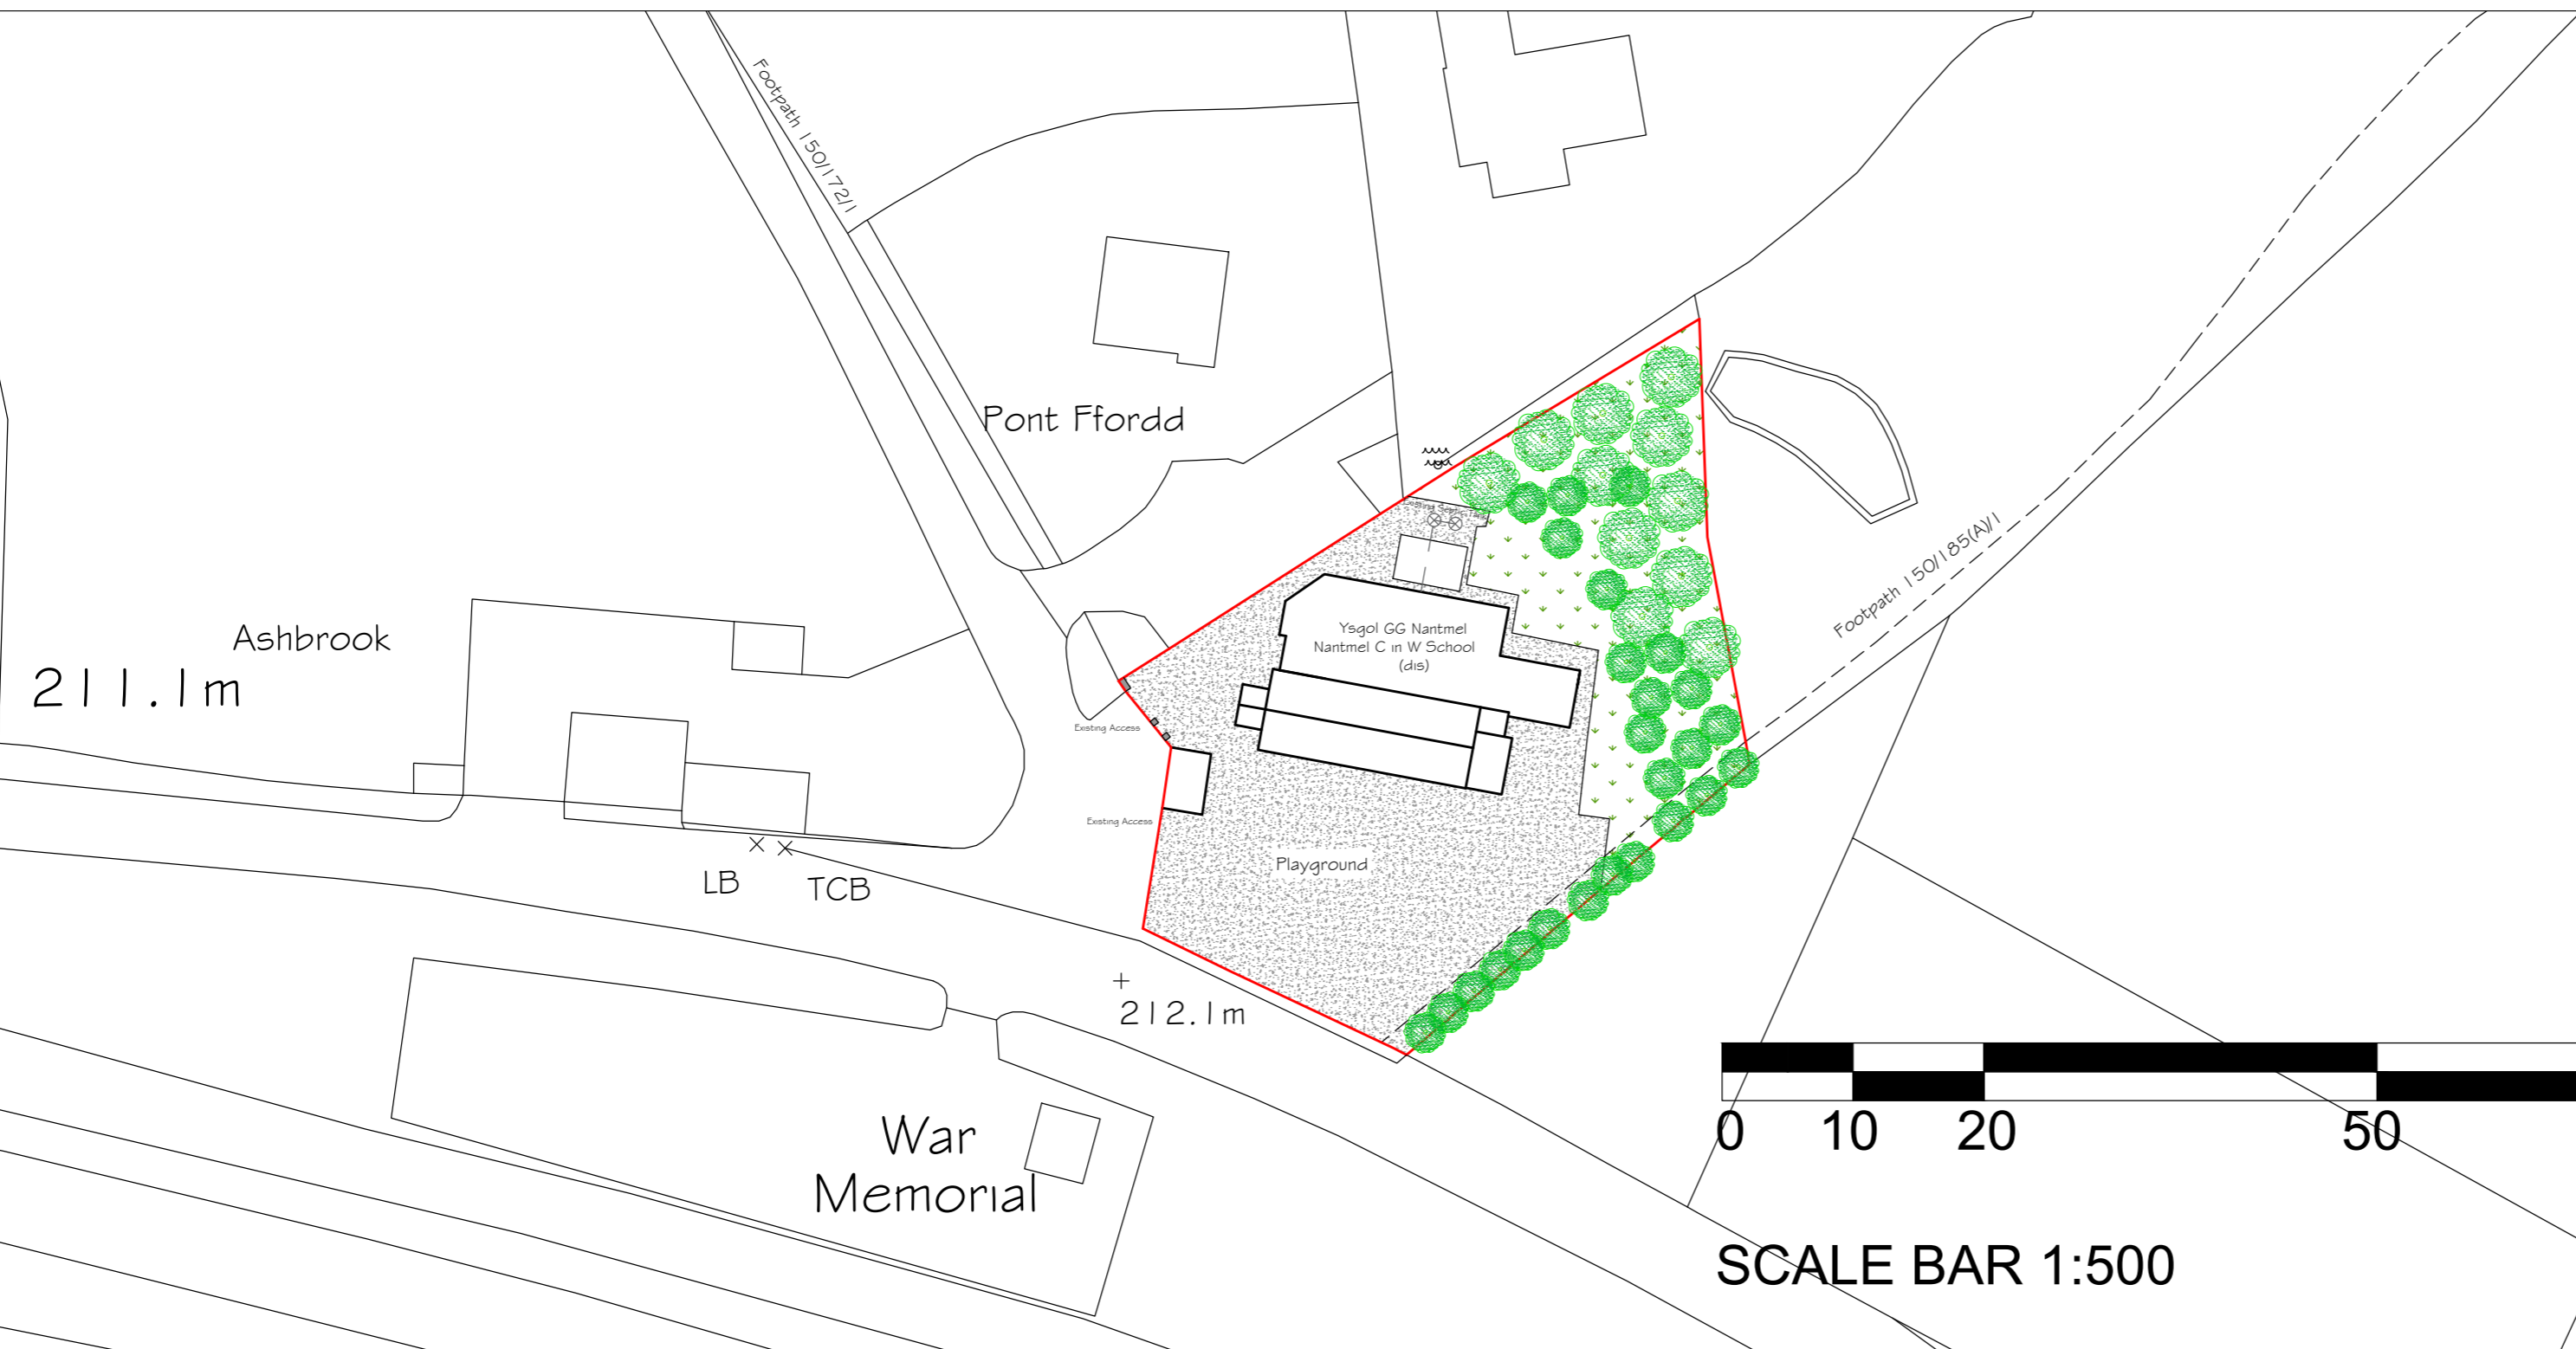

SCALE BAR 1:500



54 HIGH STREET
 KINGTON
 HEREFORDSHIRE
 HR5 3BJ

JOB:
 Conversion of Nantmel Church in Wales Primary School into a single dwelling
 Nantmel
 Llandrindod Wells
 Powys
 LD1 6EL

CLIENT:
 Diocesan Trust
 The Diocesan Centre
 Cathedral Close
 Brecon
 LD3 9DP

TITLE:
 Existing Block & Location Plan

REVISIONS: A - Footpath / Septic Tank	DATE: 29/05/2019
B - Existing Landscaping	25/06/2019

SCALES: Block 1:500 Location 1:1250	DATE: APRIL 2019
--	----------------------------

DRAWN BY: LP	ORIGINAL SHEET SIZE: A2
------------------------	-----------------------------------

DRAWING NUMBER: Ki 5402	3B
-----------------------------------	-----------