


BLOCK PLAN

PROJECT PLANNING
21 MAY 2019
RECEIVED

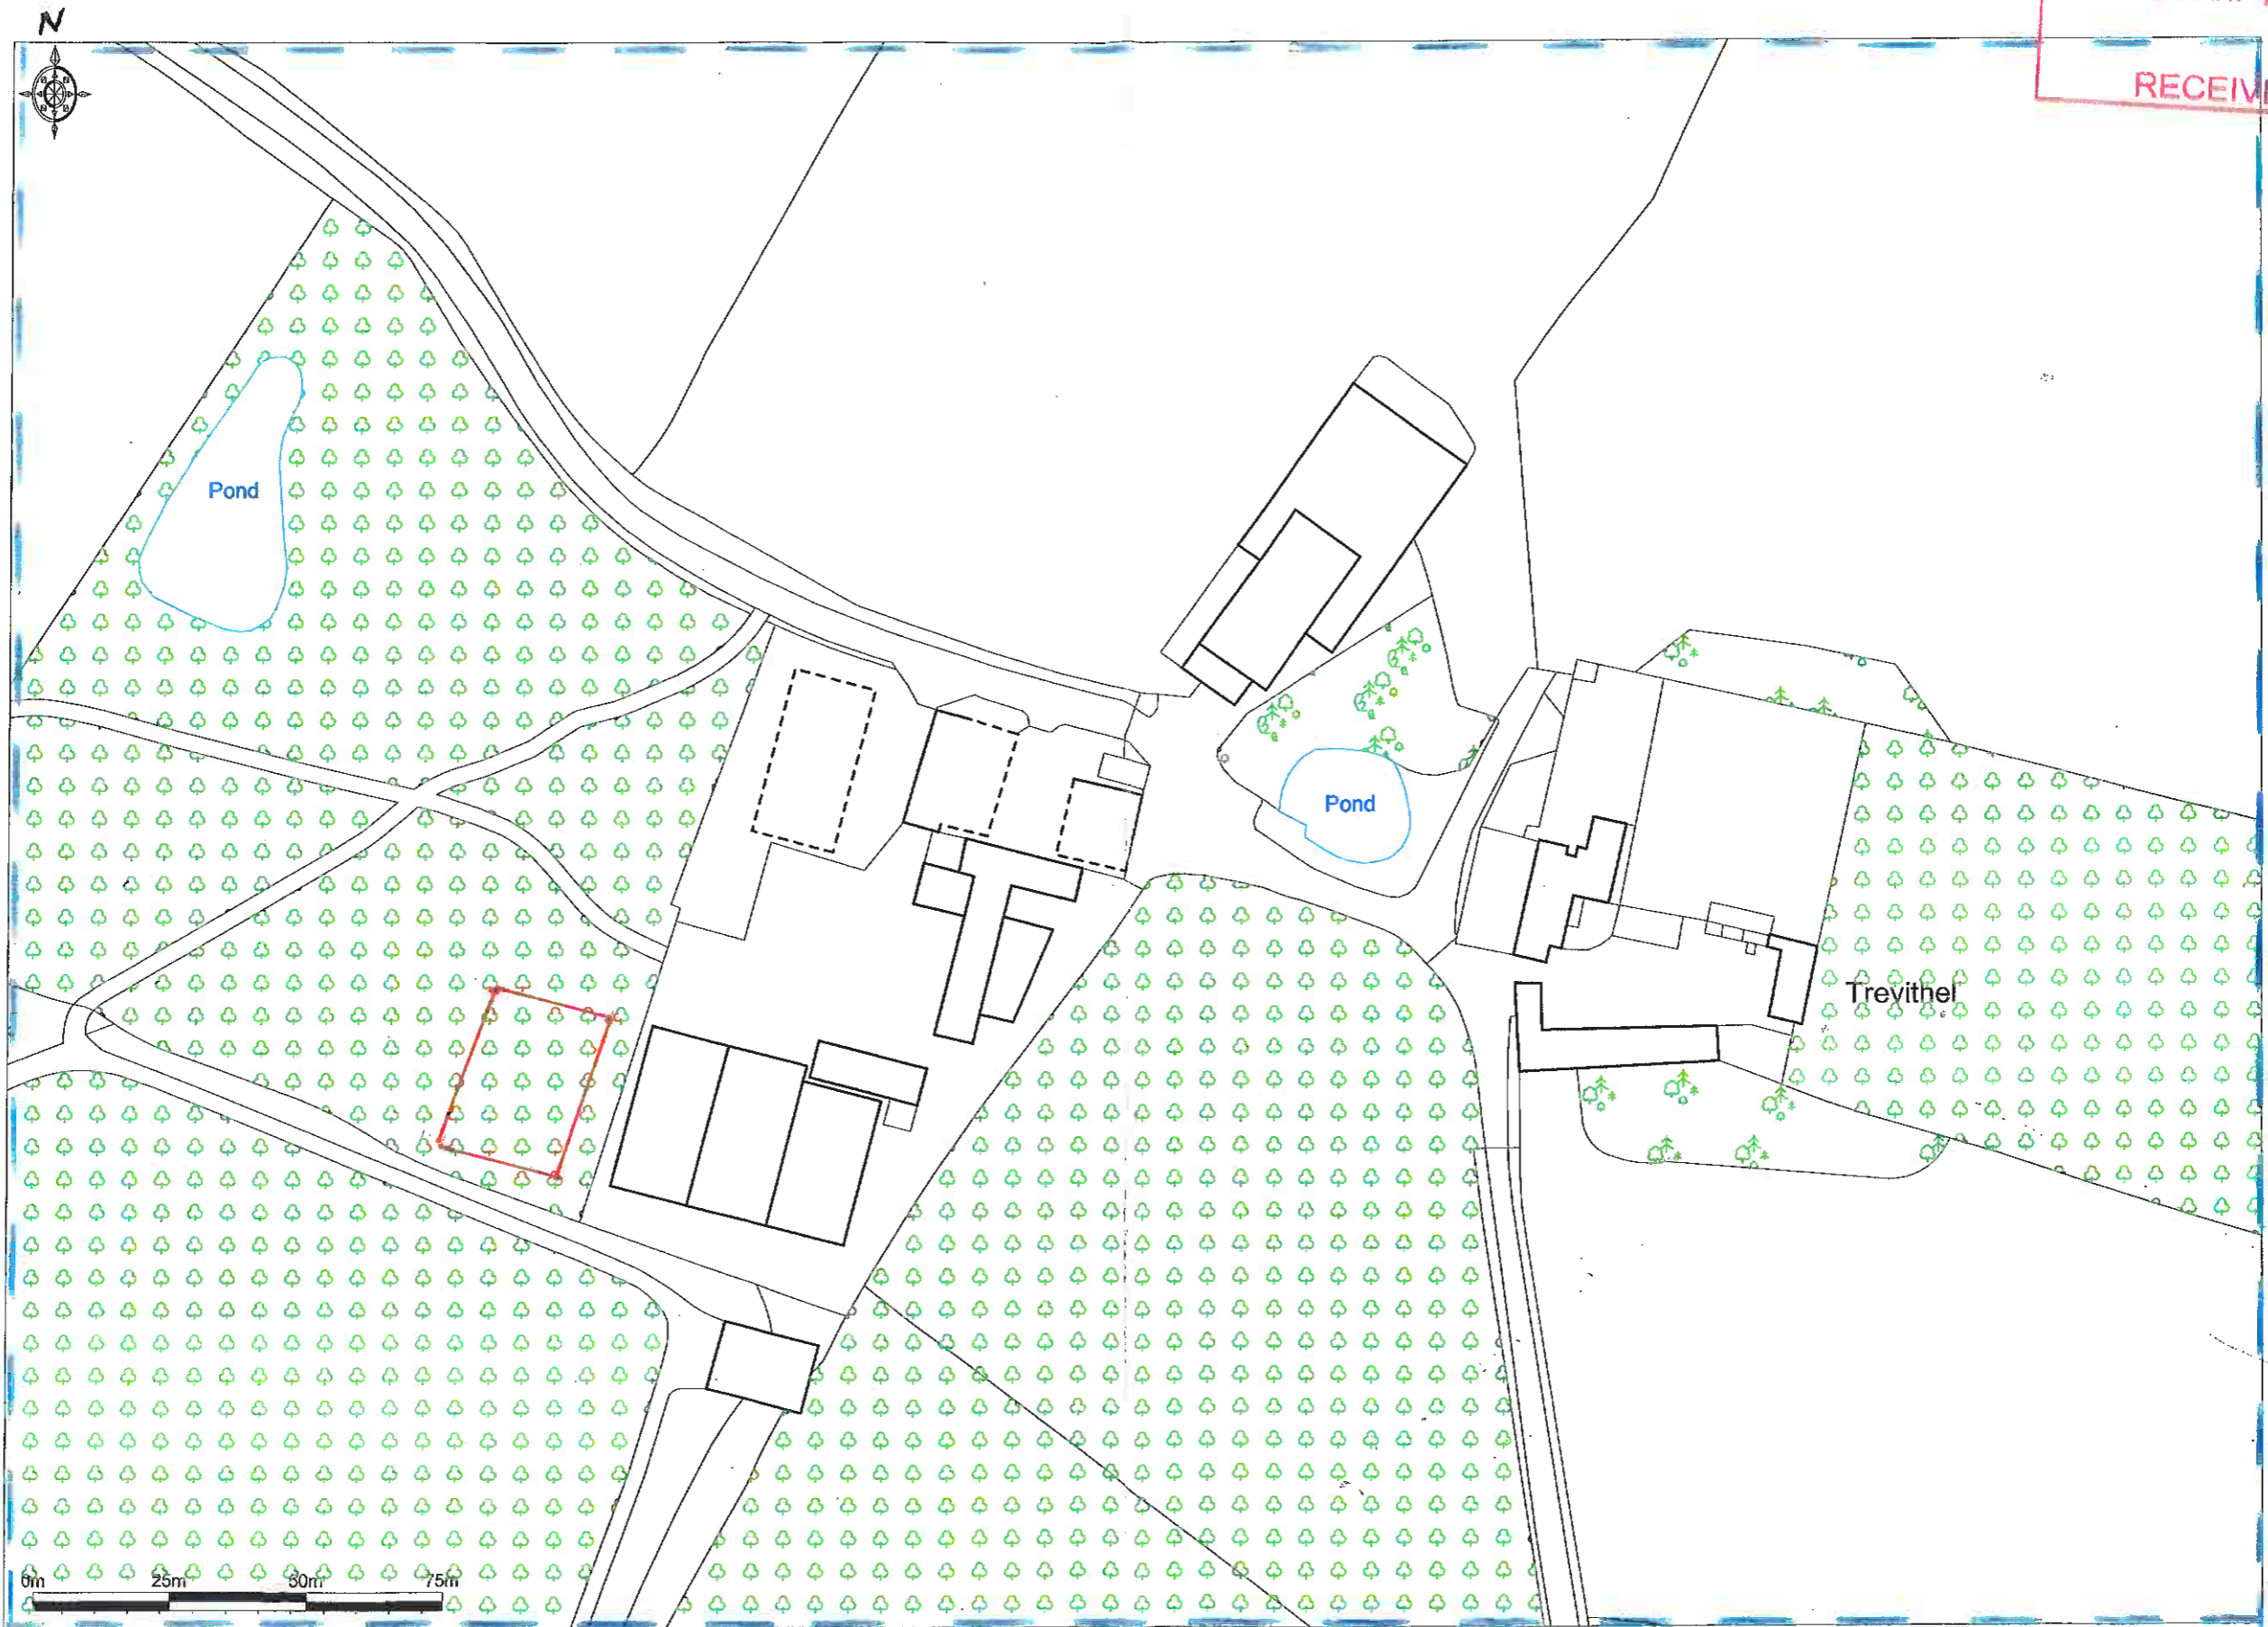

Promap
LANDMARK INFORMATION GROUP

Ordnance Survey © Crown Copyright 2019. All rights reserved. Licence number 100022432. Plotted Scale - 1:1250

1:1250 AT A3

MR D. JAMES, TREVITHEL COURT : PROPOSED SILAGE STORE

DJ.04.05.2019