


This drawing is COPYRIGHT. It must not be reproduced or disclosed to third parties without our prior permission. Do not scale from this drawing, or, interrogate and use electronic information.

Any discrepancies should be reported immediately.

Any surveyed information incorporated within this drawing cannot be guaranteed as accurate unless confirmed by a final dimension. All dimensions are in millimetres unless noted otherwise.

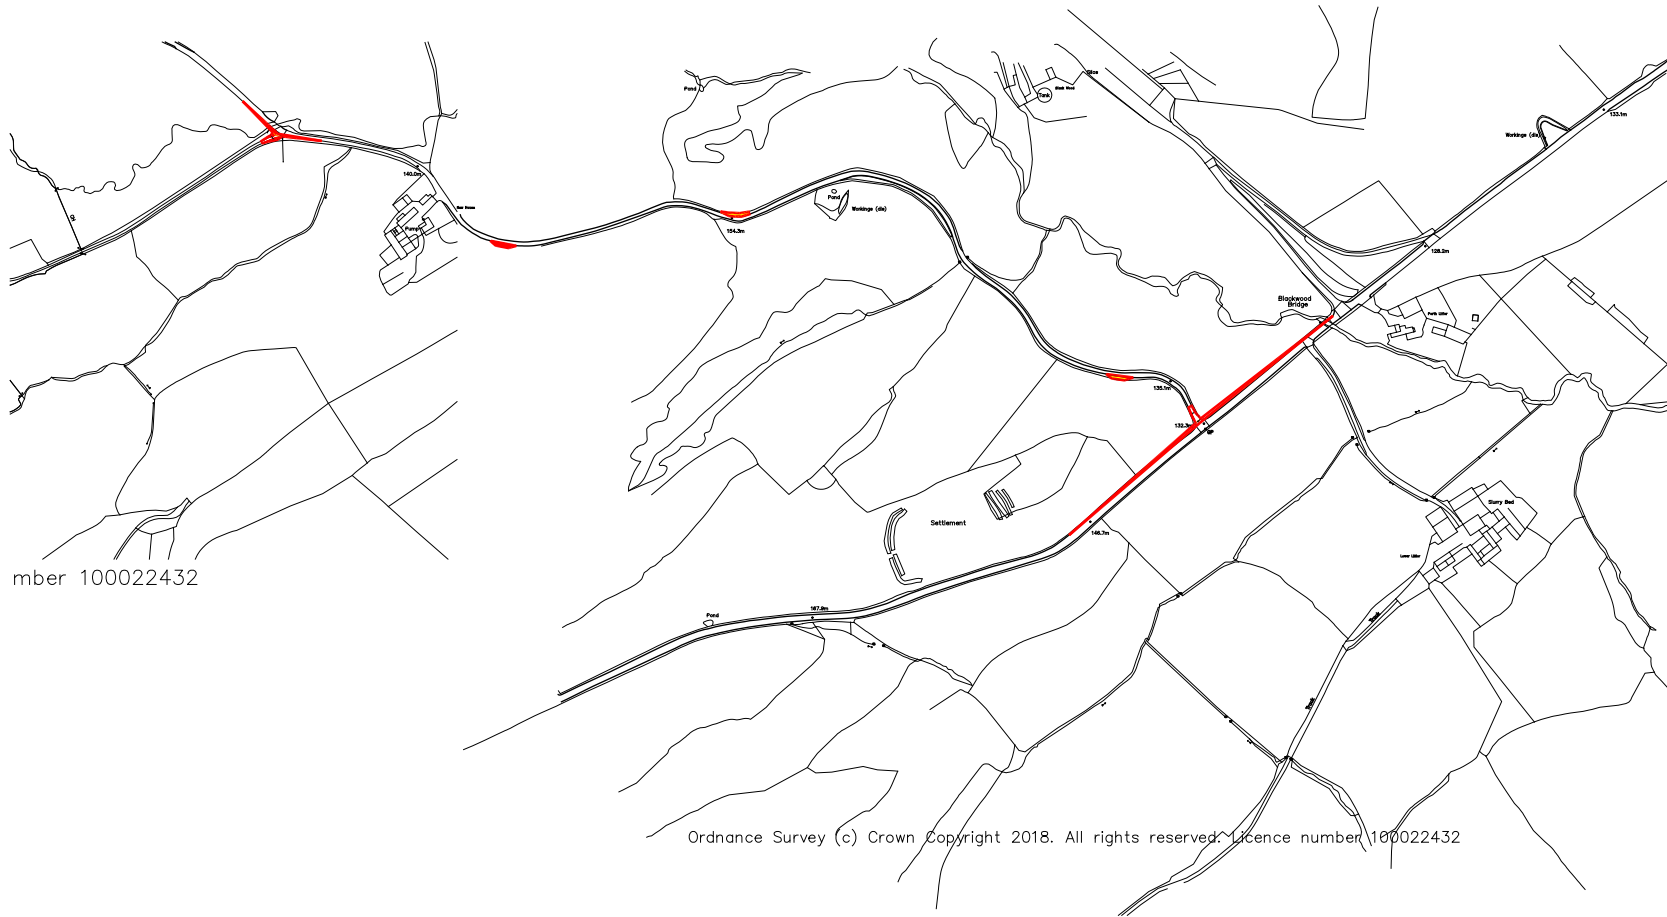

mber 100022432

Ordnance Survey (c) Crown Copyright 2018. All rights reserved. Licence number 100022432



- Application Site Boundary
- Land in Applicant's Ownership



Head Office:  
27 Broad Street  
Newtown  
SY16 2BQ  
t + 01686 610311  
e + www.hughesarchitects.co.uk

Project :- <b>Change of Use of Existing Agricultural Land for Camping &amp; Erection of New Building for Washing Facilities at Tyn Yr Wera.</b>			
Drawing Status :- <b>Stage 3A</b>		Drawing Title :- <b>Location Plan</b>	
Scale :- <b>1:2500 @ A1</b>	Date :- <b>28.05.19</b>	Drawing No :- <b>R108.1.1.117</b>	Rev :-
Drawn by :- <b>SG</b>	Checked :- <b>DH</b>		