



Notes

Figured dimensions are to be used in all case • Dimensions should not be scaled from drawing • All existing dimensions should be checked on site before commencement of the work • Any discrepancies in dimensions should be clarified with the Architect prior to commencement of the work • No deviation from this drawing will be permitted without the prior written consent of the Architect • This drawing is to be read in conjunction with all the relevant Mechanical and Electrical drawings • This drawing is to be read in conjunction with the relevant Structural Engineer's drawings, structural calculations and recommendations • This drawing is to be read in conjunction with the relevant Fire Safety Strategy drawings • This drawing is copyright and to be returned to the architect on completion of the contract.

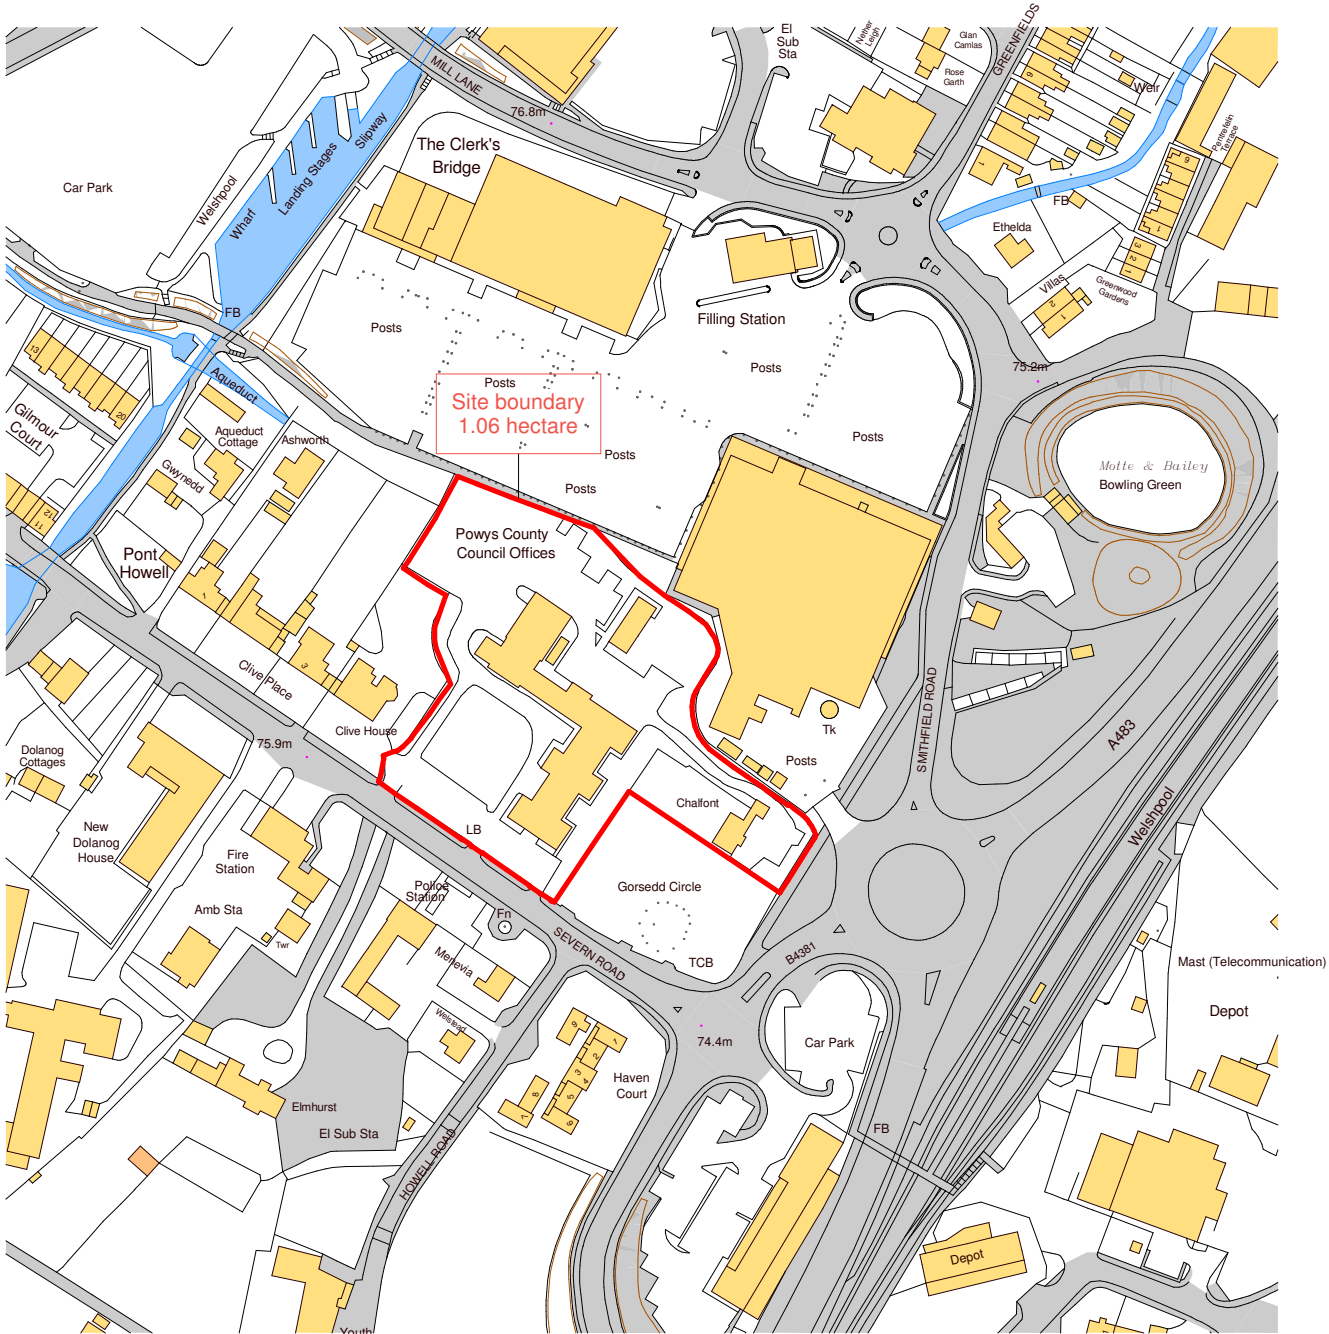

 **Location Plan**
Scale: 1 : 2500

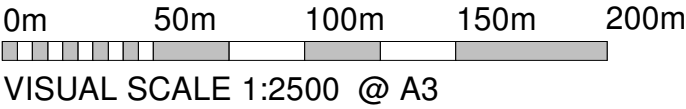

P5	Issued for Planning Application	BP	NM	20.08.20
P4	Issued for Planning and Listed Building Consent Applications	ST	NM	23.04.20
P3	Issued for Pre-Application Consultation (PAC)	BP	NM	20.03.20
P2	Drawings updated following DTM	ST	NM	05.03.20
P1	First Issue of Drawing	ST	NM	19.02.20
Rev.	Revision description	Dr'n	Ch'd	Date



Lovelock Mitchell Architects
3 Stanley Street, Chester, CH1 2LS
Tel +44 (0) 1244 404321

e-mail: admin@lovelockmitchell.com
web: www.lovelockmitchell.com

Project
Clwyd Alyn Housing - Neuadd Maldwyn
Severn Road, Welshpool

Title
Site_LocationPlan

LMA Ref.	Drawing number	Rev.
1573	CAW-LMA-00-XX-DR-A-1000	P5