



THIS DRAWING IS TO BE READ IN CONJUNCTION WITH ALL RELATED DRAWINGS. ALL DIMENSIONS MUST BE CHECKED AND VERIFIED ON SITE BEFORE COMMENCING ANY WORK OR PRODUCING SHOP DRAWINGS. THE ORIGINATOR SHOULD BE NOTIFIED IMMEDIATELY OF ANY DISCREPANCY. THIS DRAWING IS COPYRIGHT AND REMAINS THE PROPERTY OF ROGER PARRY & PARTNERS.

- Blue Boundary
- Red Boundary
- Existing footpath
- ..... Proposed diversion of footpath
- Green Boundary
- Footpath to be extinguished

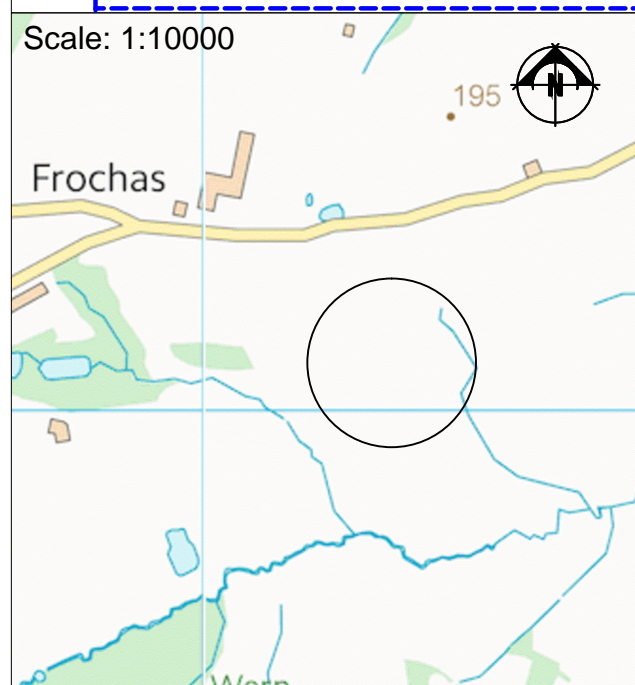

Rev	Description	Date	Dr by	App by
Original	by			

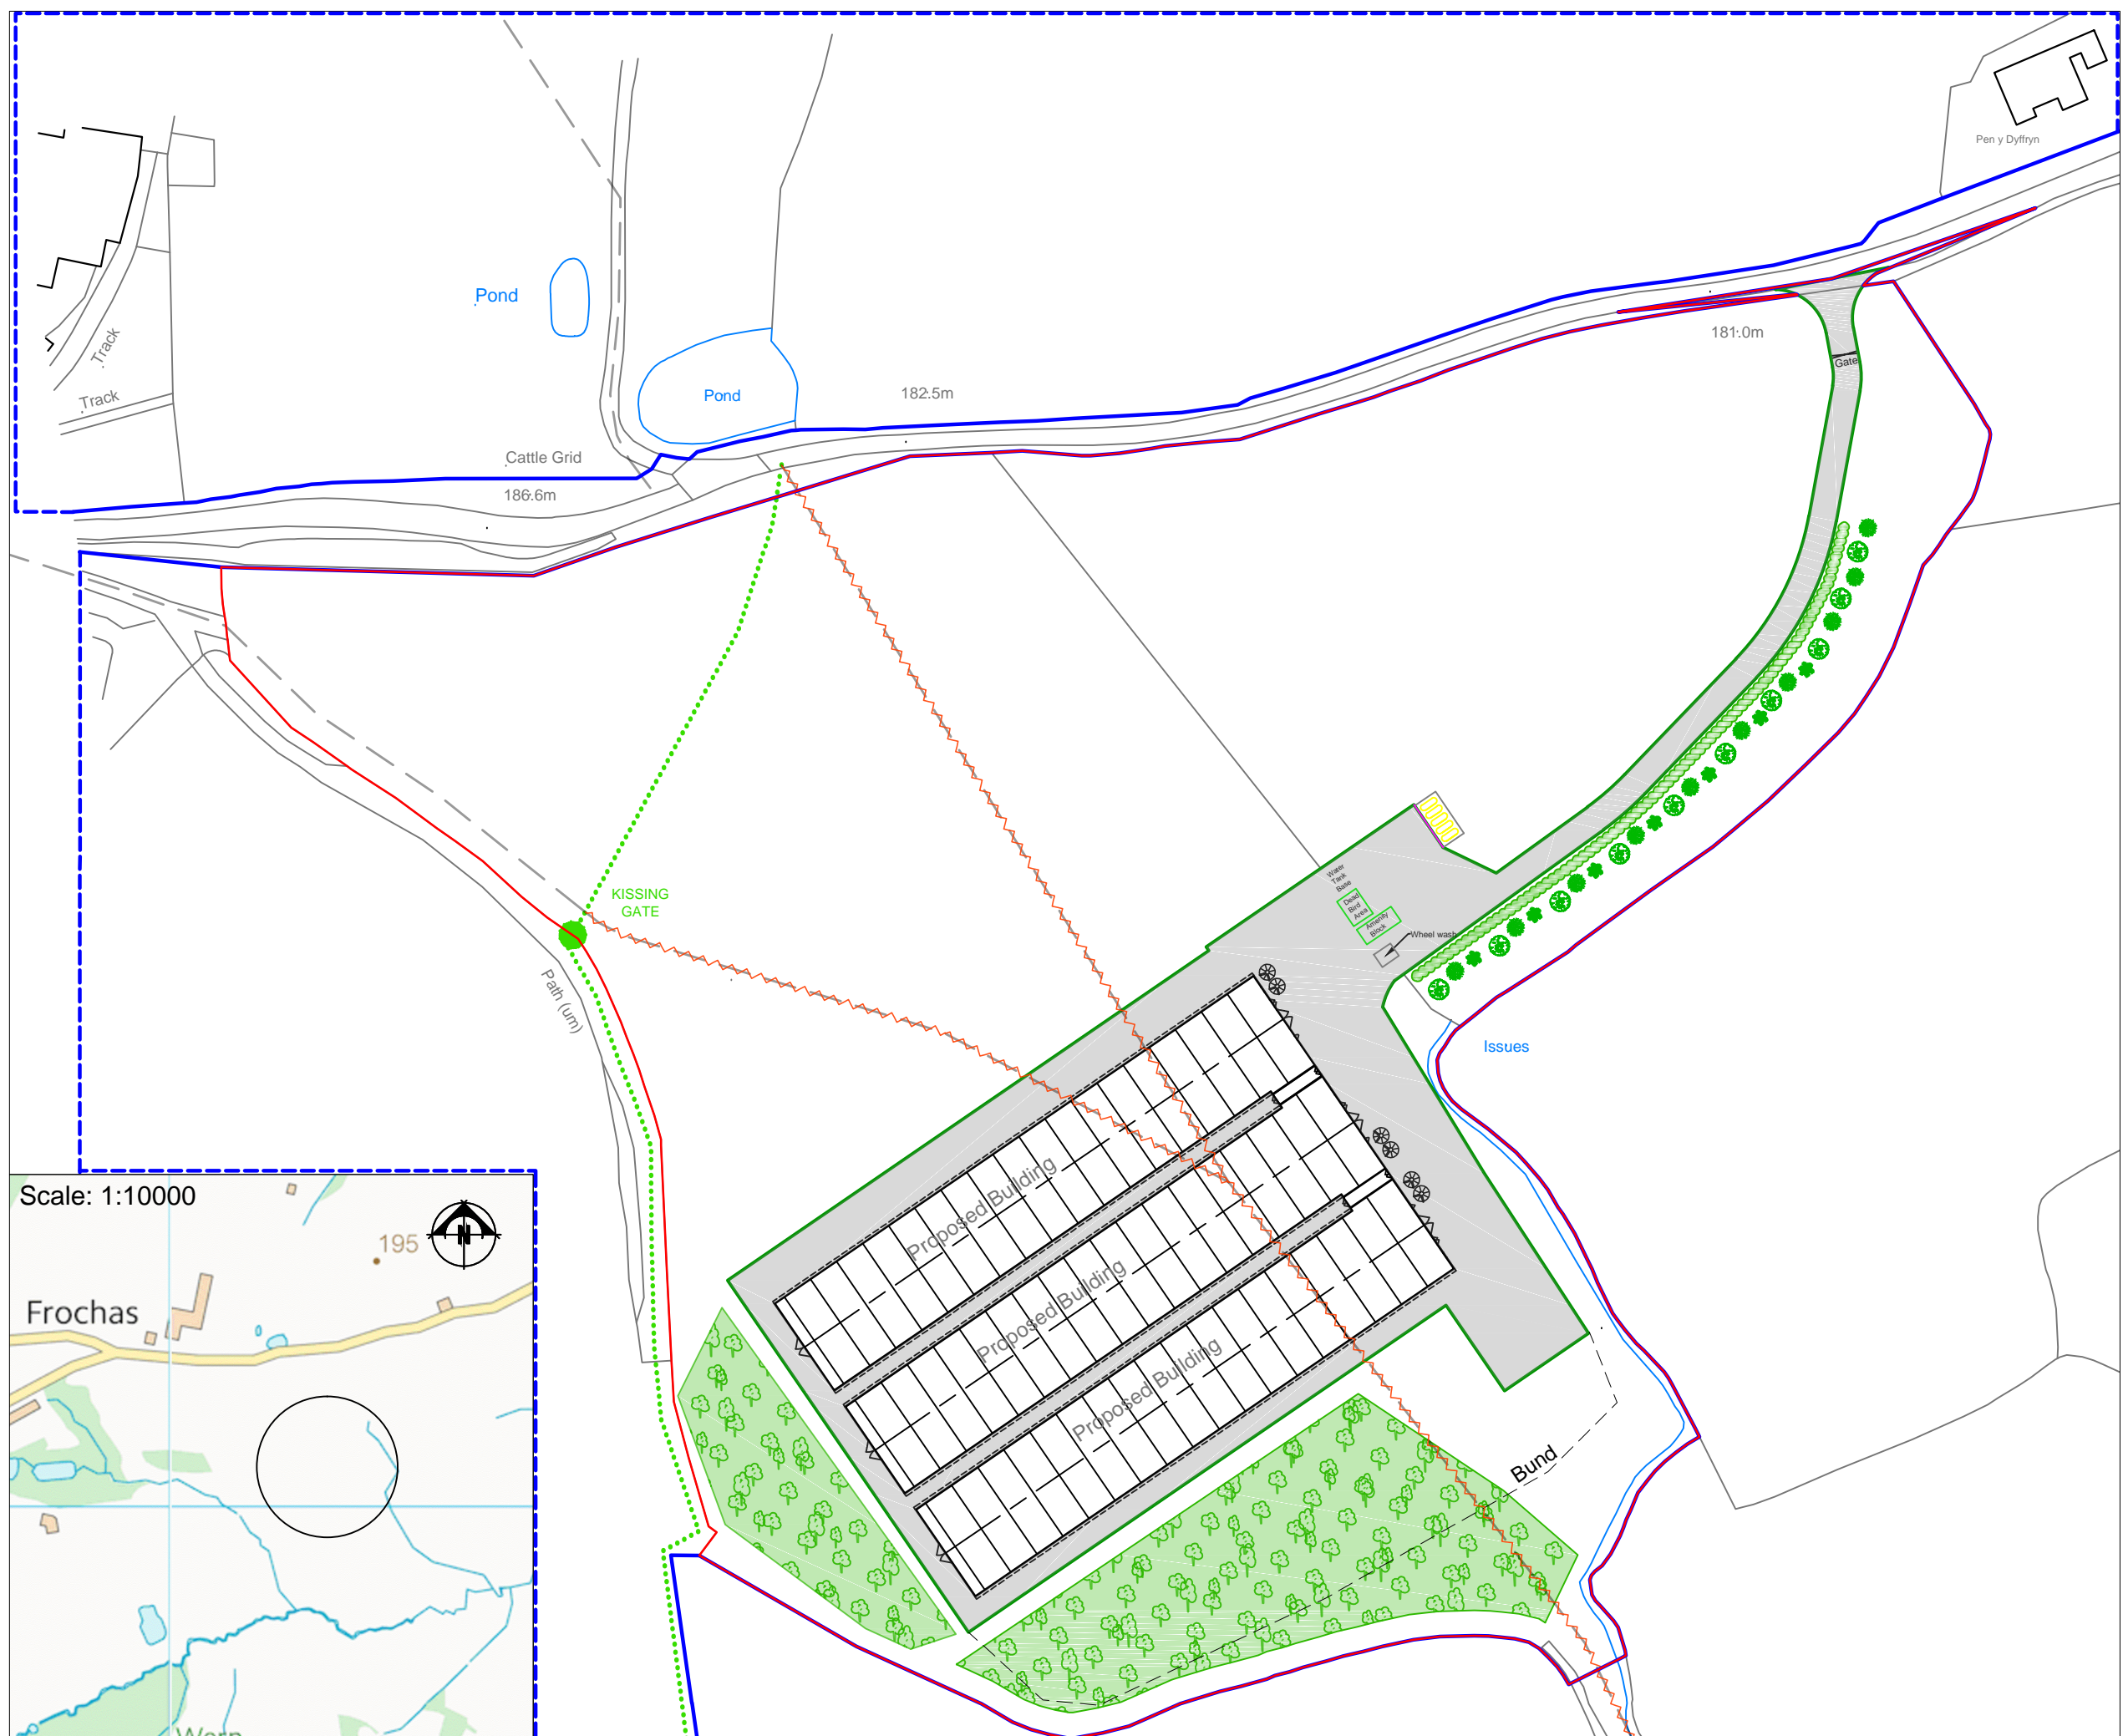

Residential - Agricultural - Commercial	
Job	Proposed broiler unit
Title	Location Plan
Location	Owen - Frochas
Client	
Scales	1:1250 @ A3
Drawing No.	GD-MZ227-01
Drawn by	AZ
Date	21/08/2019

HOGSTOW HALL, MINSTERLEY  
 SHREWSBURY, SHROPSHIRE, SY5 0HZ  
 Tel: 01743 791336 Fax: 01743 792770  
 email: mail@rogerparry.net  
 Web address: www.rogerparry.net