

THIS DRAWING IS COPYRIGHT © Western Design Ltd 2020


REPRODUCING THESE DRAWINGS BY PRINTING OR COPYING MAY LEAD TO ERRORS, PLEASE REFER TO SCALE BAR. DO NOT SCALE OFF THESE DRAWINGS FOR CONSTRUCTION PURPOSES. IF ANY DISCREPANCIES ARE FOUND, PLEASE CONTACT WESTERN DESIGN ARCHITECTS IMMEDIATELY.

DESIGNERS RISK ASSESSMENT- HEALTH AND SAFETY THE CONSTRUCTION (DESIGN AND MANAGEMENT) REGULATIONS 2015

Where appropriate, for significant hazards specific to the project please refer to drawing CDM01



Site Boundary

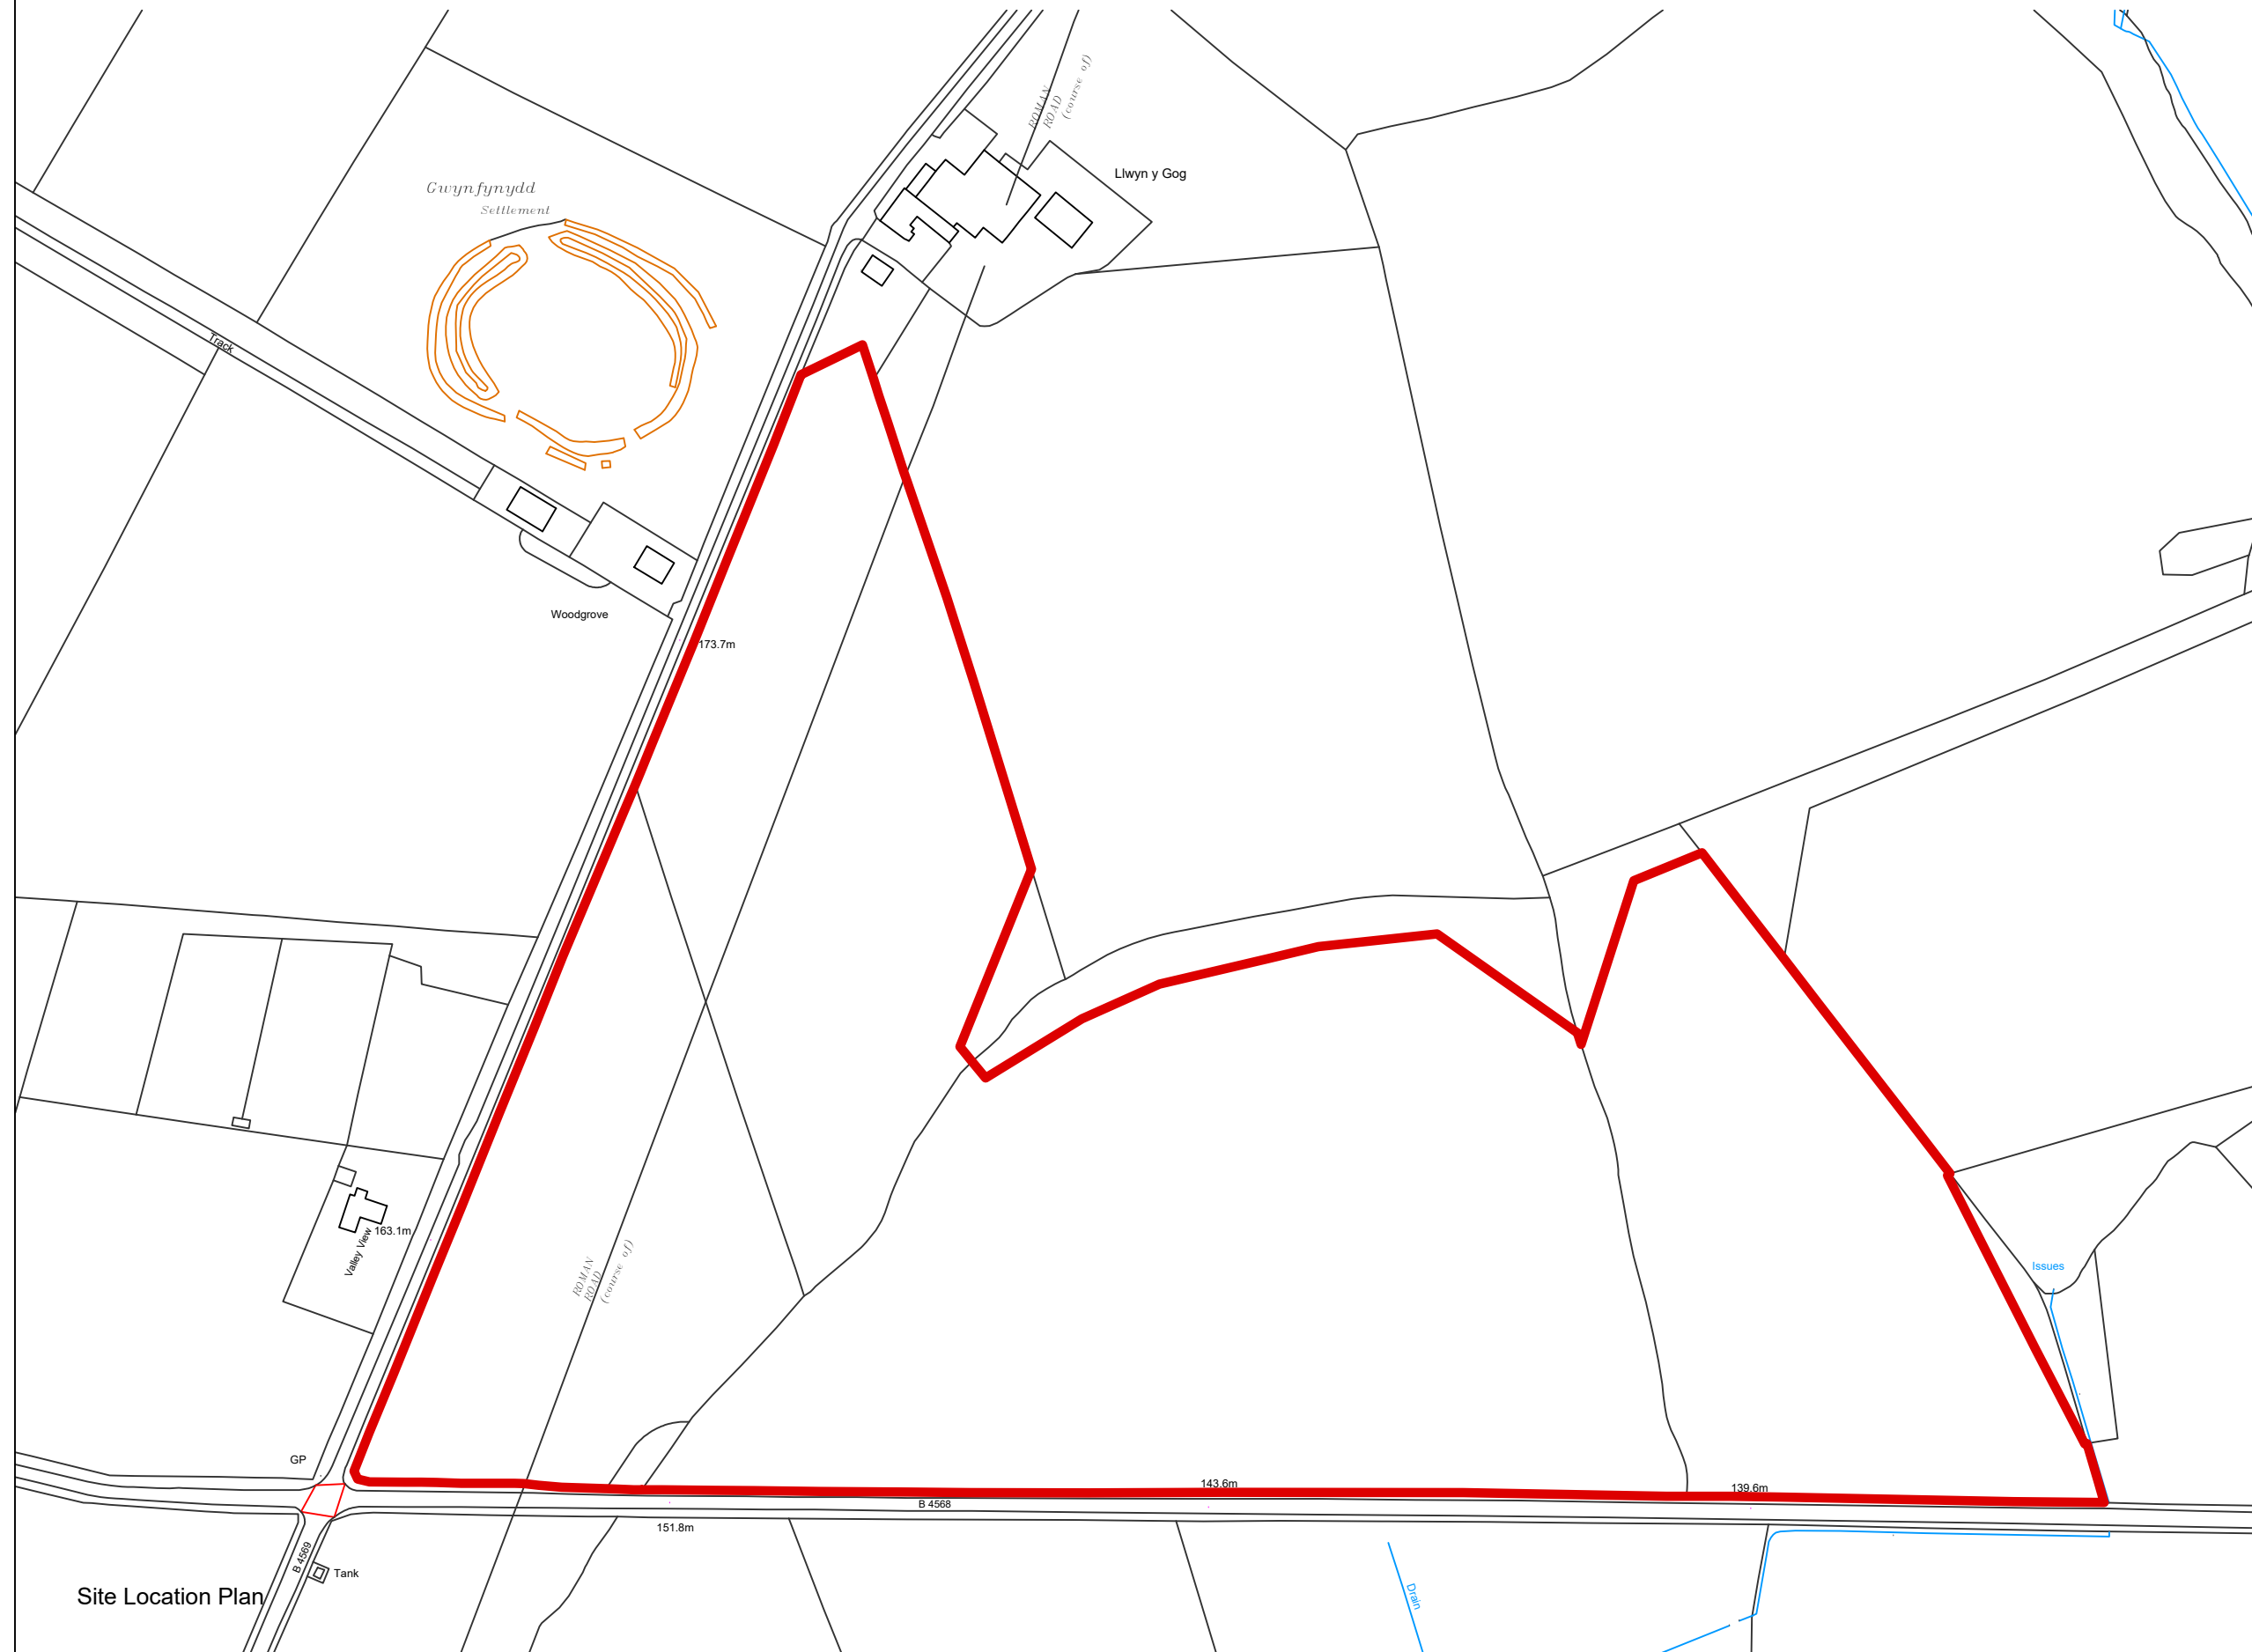


REV.	DETAILS	BY	CKD	DATE
------	---------	----	-----	------

**WDA**  
westerndesignarchitects.com

Western Design Architects  
12 The Granary, Hinton Business Park, Tarrant Hinton, Dorset, DT11 8JF  
T:01258 830675 E:info@westerndesign.co.uk

CLIENT  
**Powys Crematorium Ltd**

PROJECT  
**Powys Crematorium**

DRAWING TITLE  
**Site Location Plan**

DATE	DRAWN BY	CHECKED BY
04.11.2020	AM	JT

SCALE	JOB NO.
1:2500@A3	1920100

DRAWING NO.	REVISION
10	-

**PLANNING**

Site Location Plan